
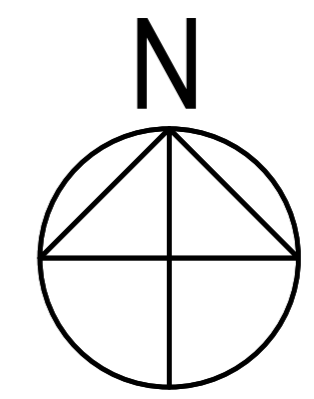
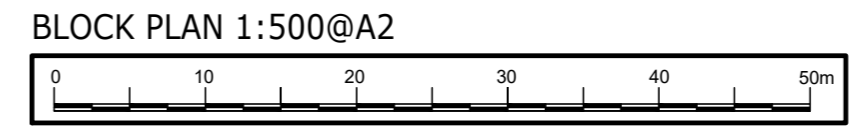
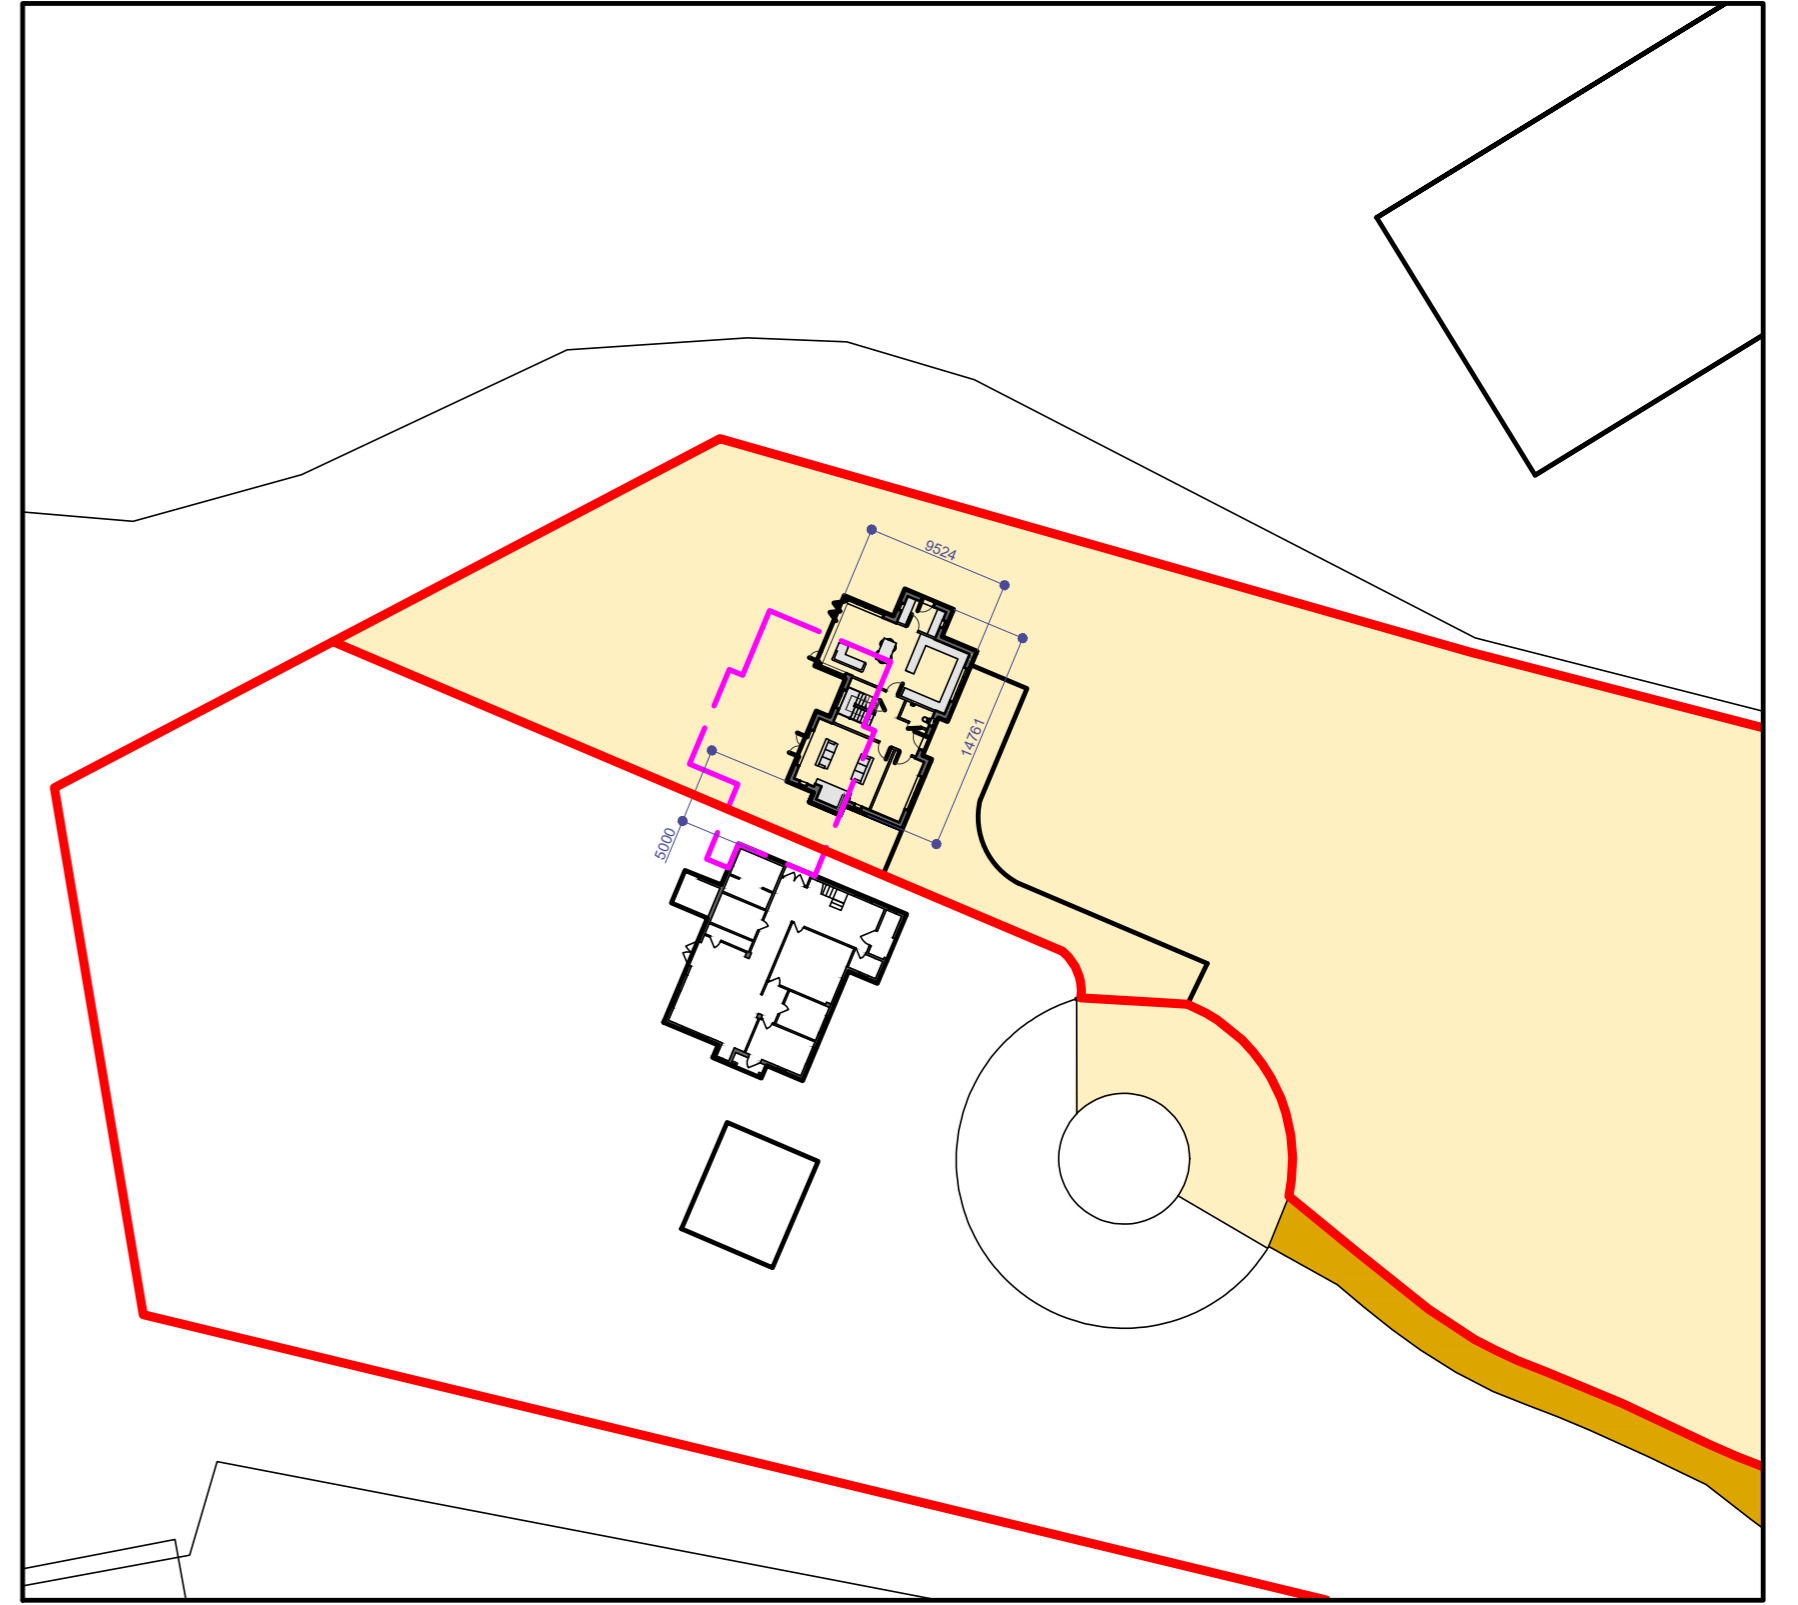
 PROPOSED PLOT
  SHARED ACCESS



CLIENT		
PROJECT		
24 ASHEN GROVE ROAD KNATTS VALLEY TN15 6YE		
PR. REF	DRG. NO	REV
545	10	D
DRAWING TITLE		
LOCATION & PART BLOCK PLAN		
DESIGN		
SE		
DATE	SCALE	
OCT.23	AS SHOWN @ A2	