



WINDOW / DOOR HEAD DETAIL

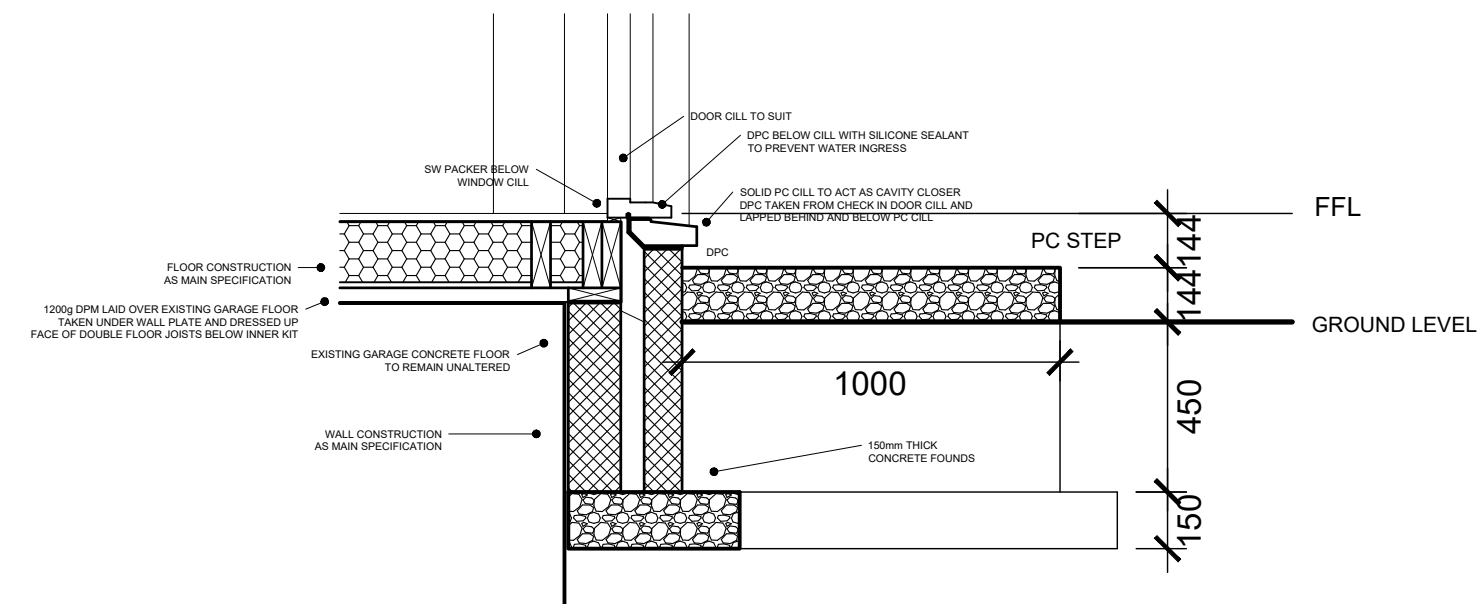

DOOR THRESHOLD DETAIL

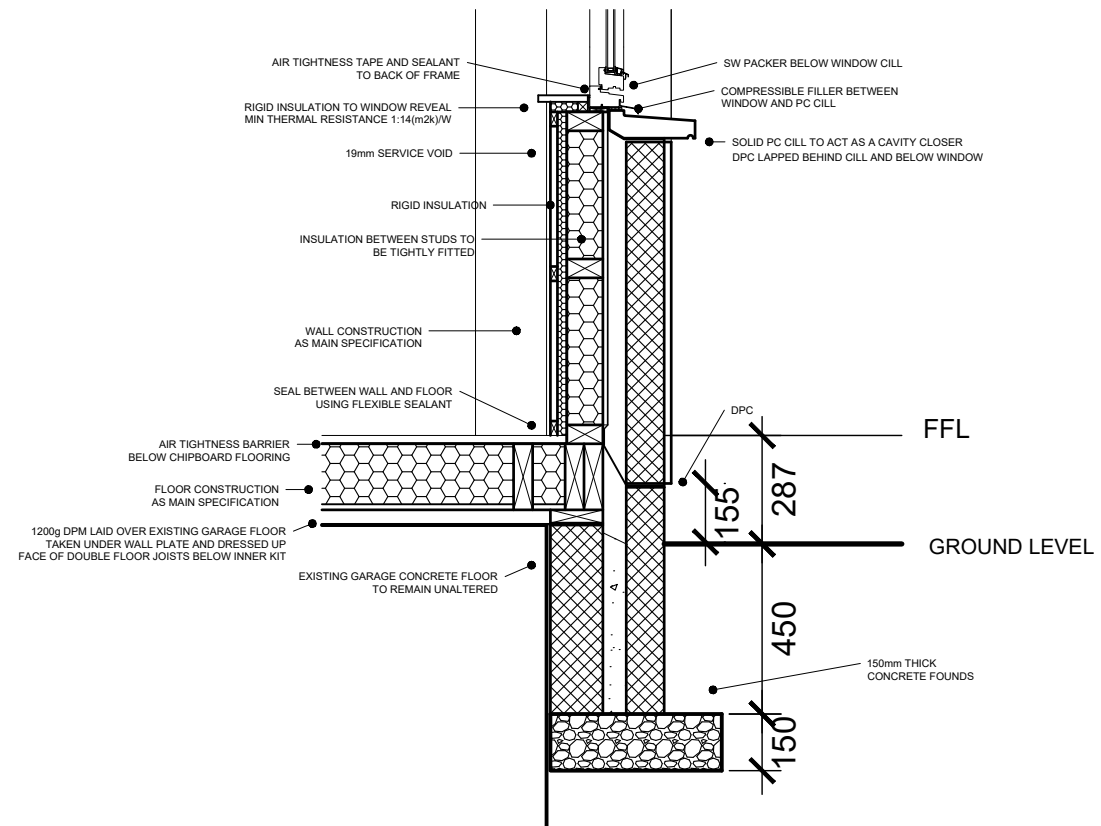

WINDOW CILL / FLOOR DETAIL

STANDARD DETAILS

REV	AMENDMENT	DATE
Client MR FATAH		
Project PROPOSED CONVERSION OF EXISTING GARAGE TO LIVING ACCOMMODATION 4 DOBSON DRIVE CARNOUSTIE		
Drawing Title DETAILS		
Drawn	Date MARCH 2024	Scale 1:20@A2
Job No 466	Drawing No 03	Rev