



REAR (SOUTH-WEST) ELEVATION

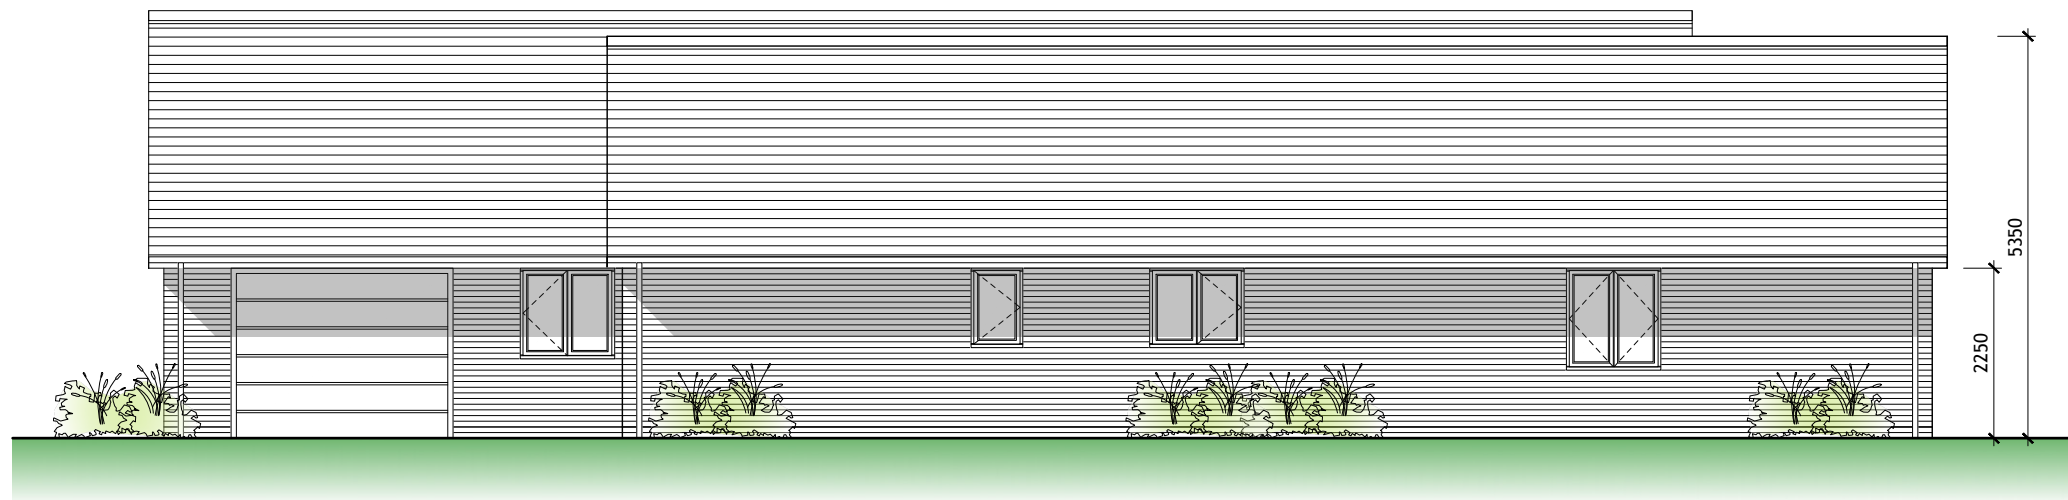

SIDE (NORTH-WEST) ELEVATION

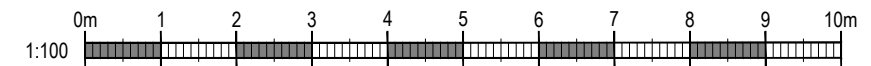

Rydal Design Services Ltd

Tel: 01379 678591 • Mob: 07752 305994 • Email: ian@rydaldesigns.co.uk
Rydal House • High Street • Thorndon • Eye • Suffolk • IP23 7LX

Project:
**PROPOSED BUNGALOW: LAND AT "NAVARAC"
FOR MR & MRS CARTER**

Drawing:
ELEVATIONS SHEET 2

Scale: 1:100@A3 Date: APR 22 Drawn: I.W.

Drg No:
22324-05-A

A 18.10.23 Updated to Client comments

DO NOT SCALE THIS DRAWING. USE FIGURED DIMENSIONS ONLY, IF IN DOUBT ASK.

Rev: Date: Notes: