
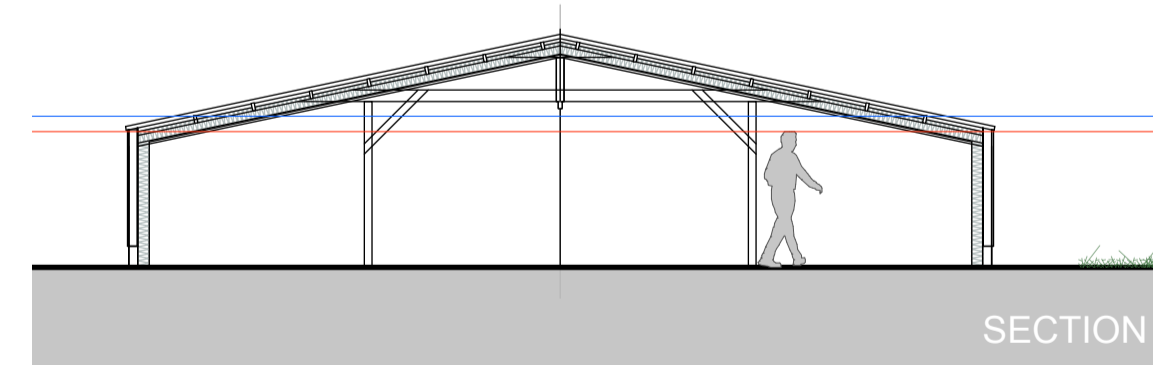
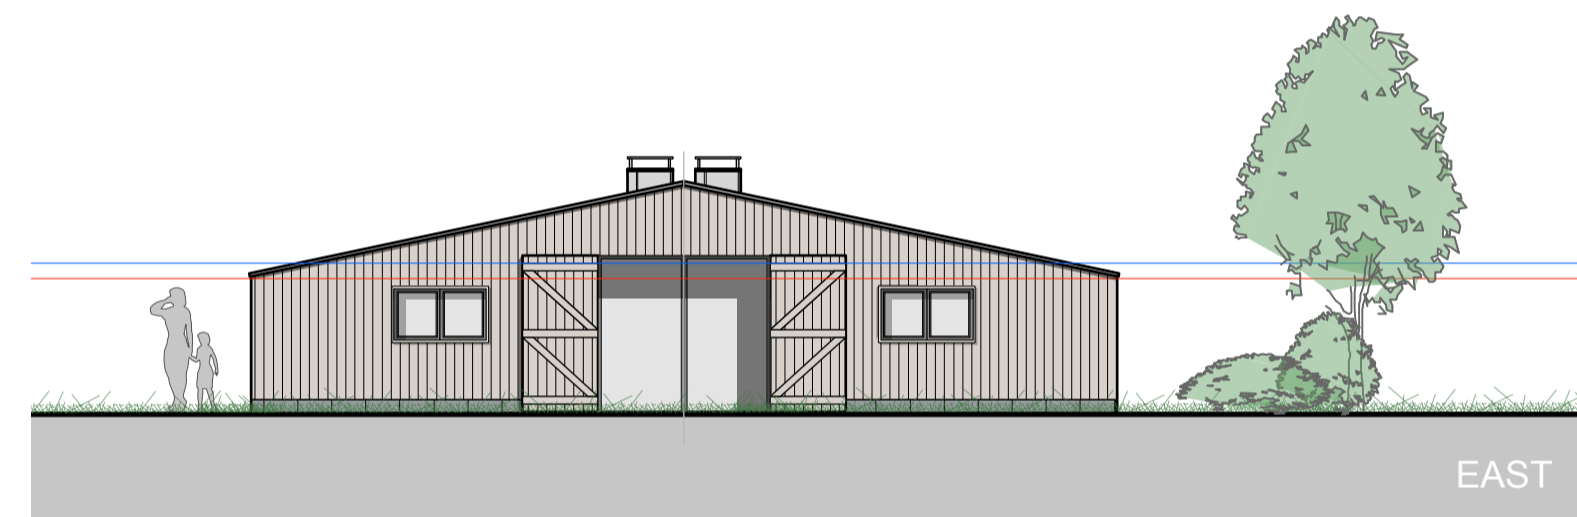
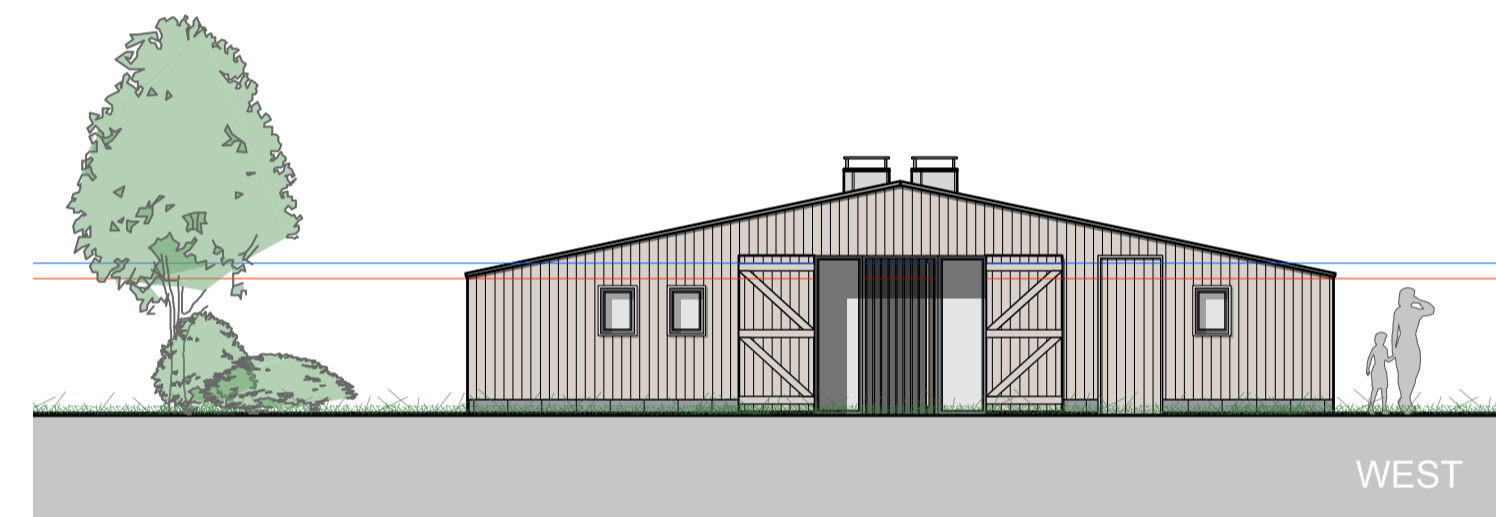
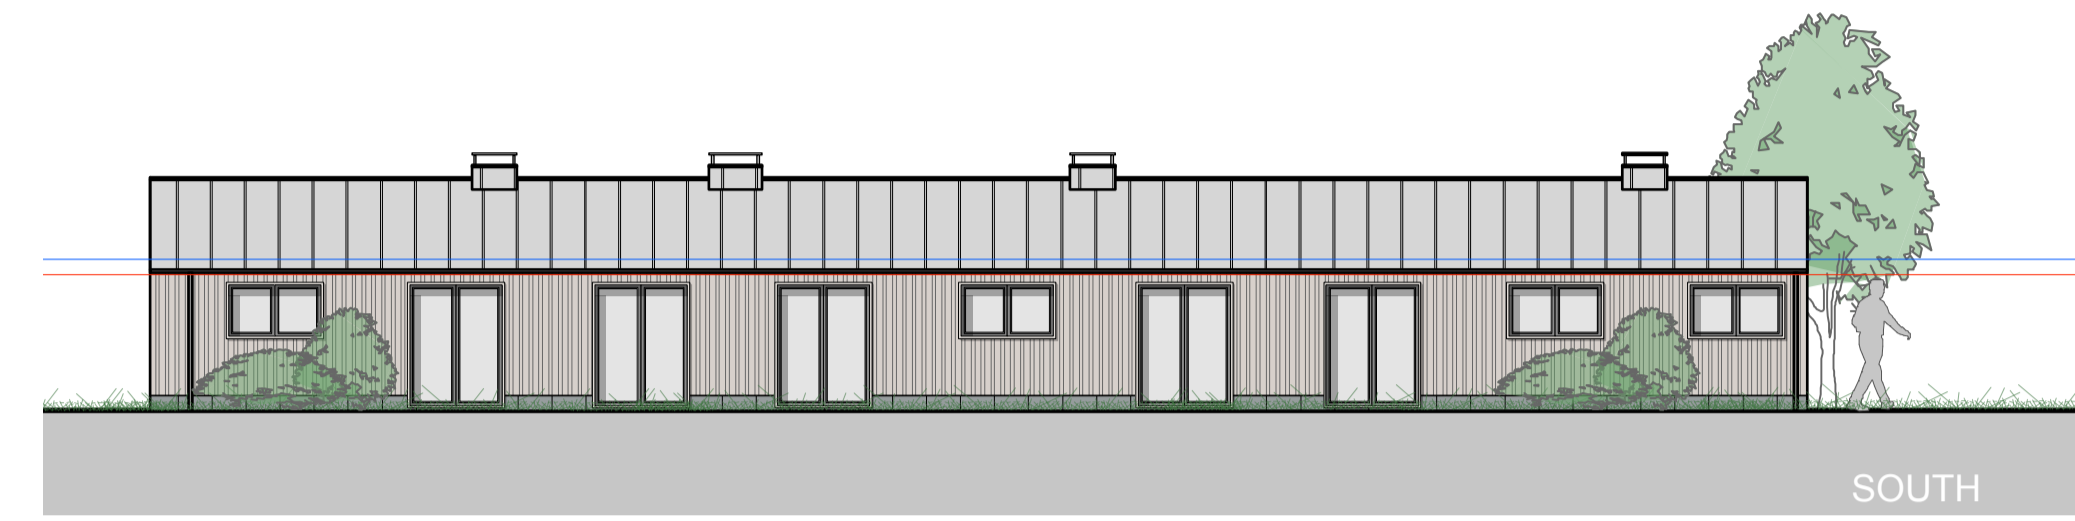


General Notes
 1. Do not scale this drawing. All dimensions to be as noted. Contractor to check all dimensions on site before carry out works.
 2. This drawing is for the private and confidential use of the client for whom it was undertaken and it should not be reproduced in whole or in part or relied upon by third parties for any use without the express written authority of Beech Architects Limited.

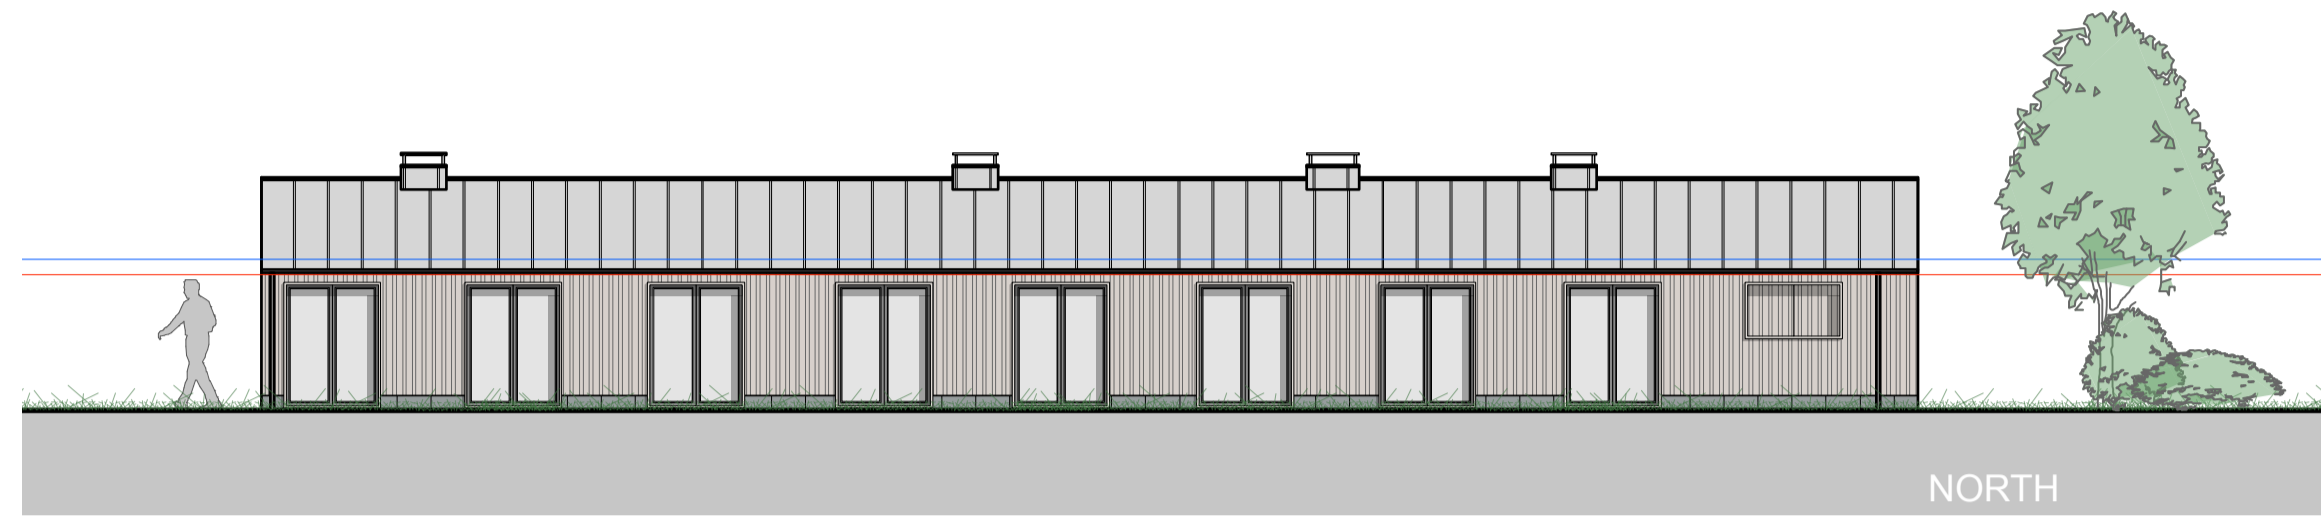

Rev A - 24/3/24 - Updated

 www.beecharchitects.com	Church Farm Barn The Street Thornston Suffolk IP23 7JR e enquiries@beecharchitects.com t 01379 678442
	CLIENT Sally and Adam Chapman

PROJECT
 Weybread Lakes Barn
 Mill Lane Farm,
 Mill Lane
 Weybread
 IP21 5TP

DRAWING
 Proposed Elevations

SCALE	DATE	DRAWN BY	CHECKED
1:100 @ A1	Jan 2024		
DRAWING NUMBER	JOB NUMBER	STATUS	REV
11	759	Not For Construction	A

This drawing is copyright and remains the property of Beech Architects Ltd. Original size A1. Scale shown will be incorrect if reproduced in any other format. All dimensions to be checked on site.