


Existing Site/Block Plan 1:500

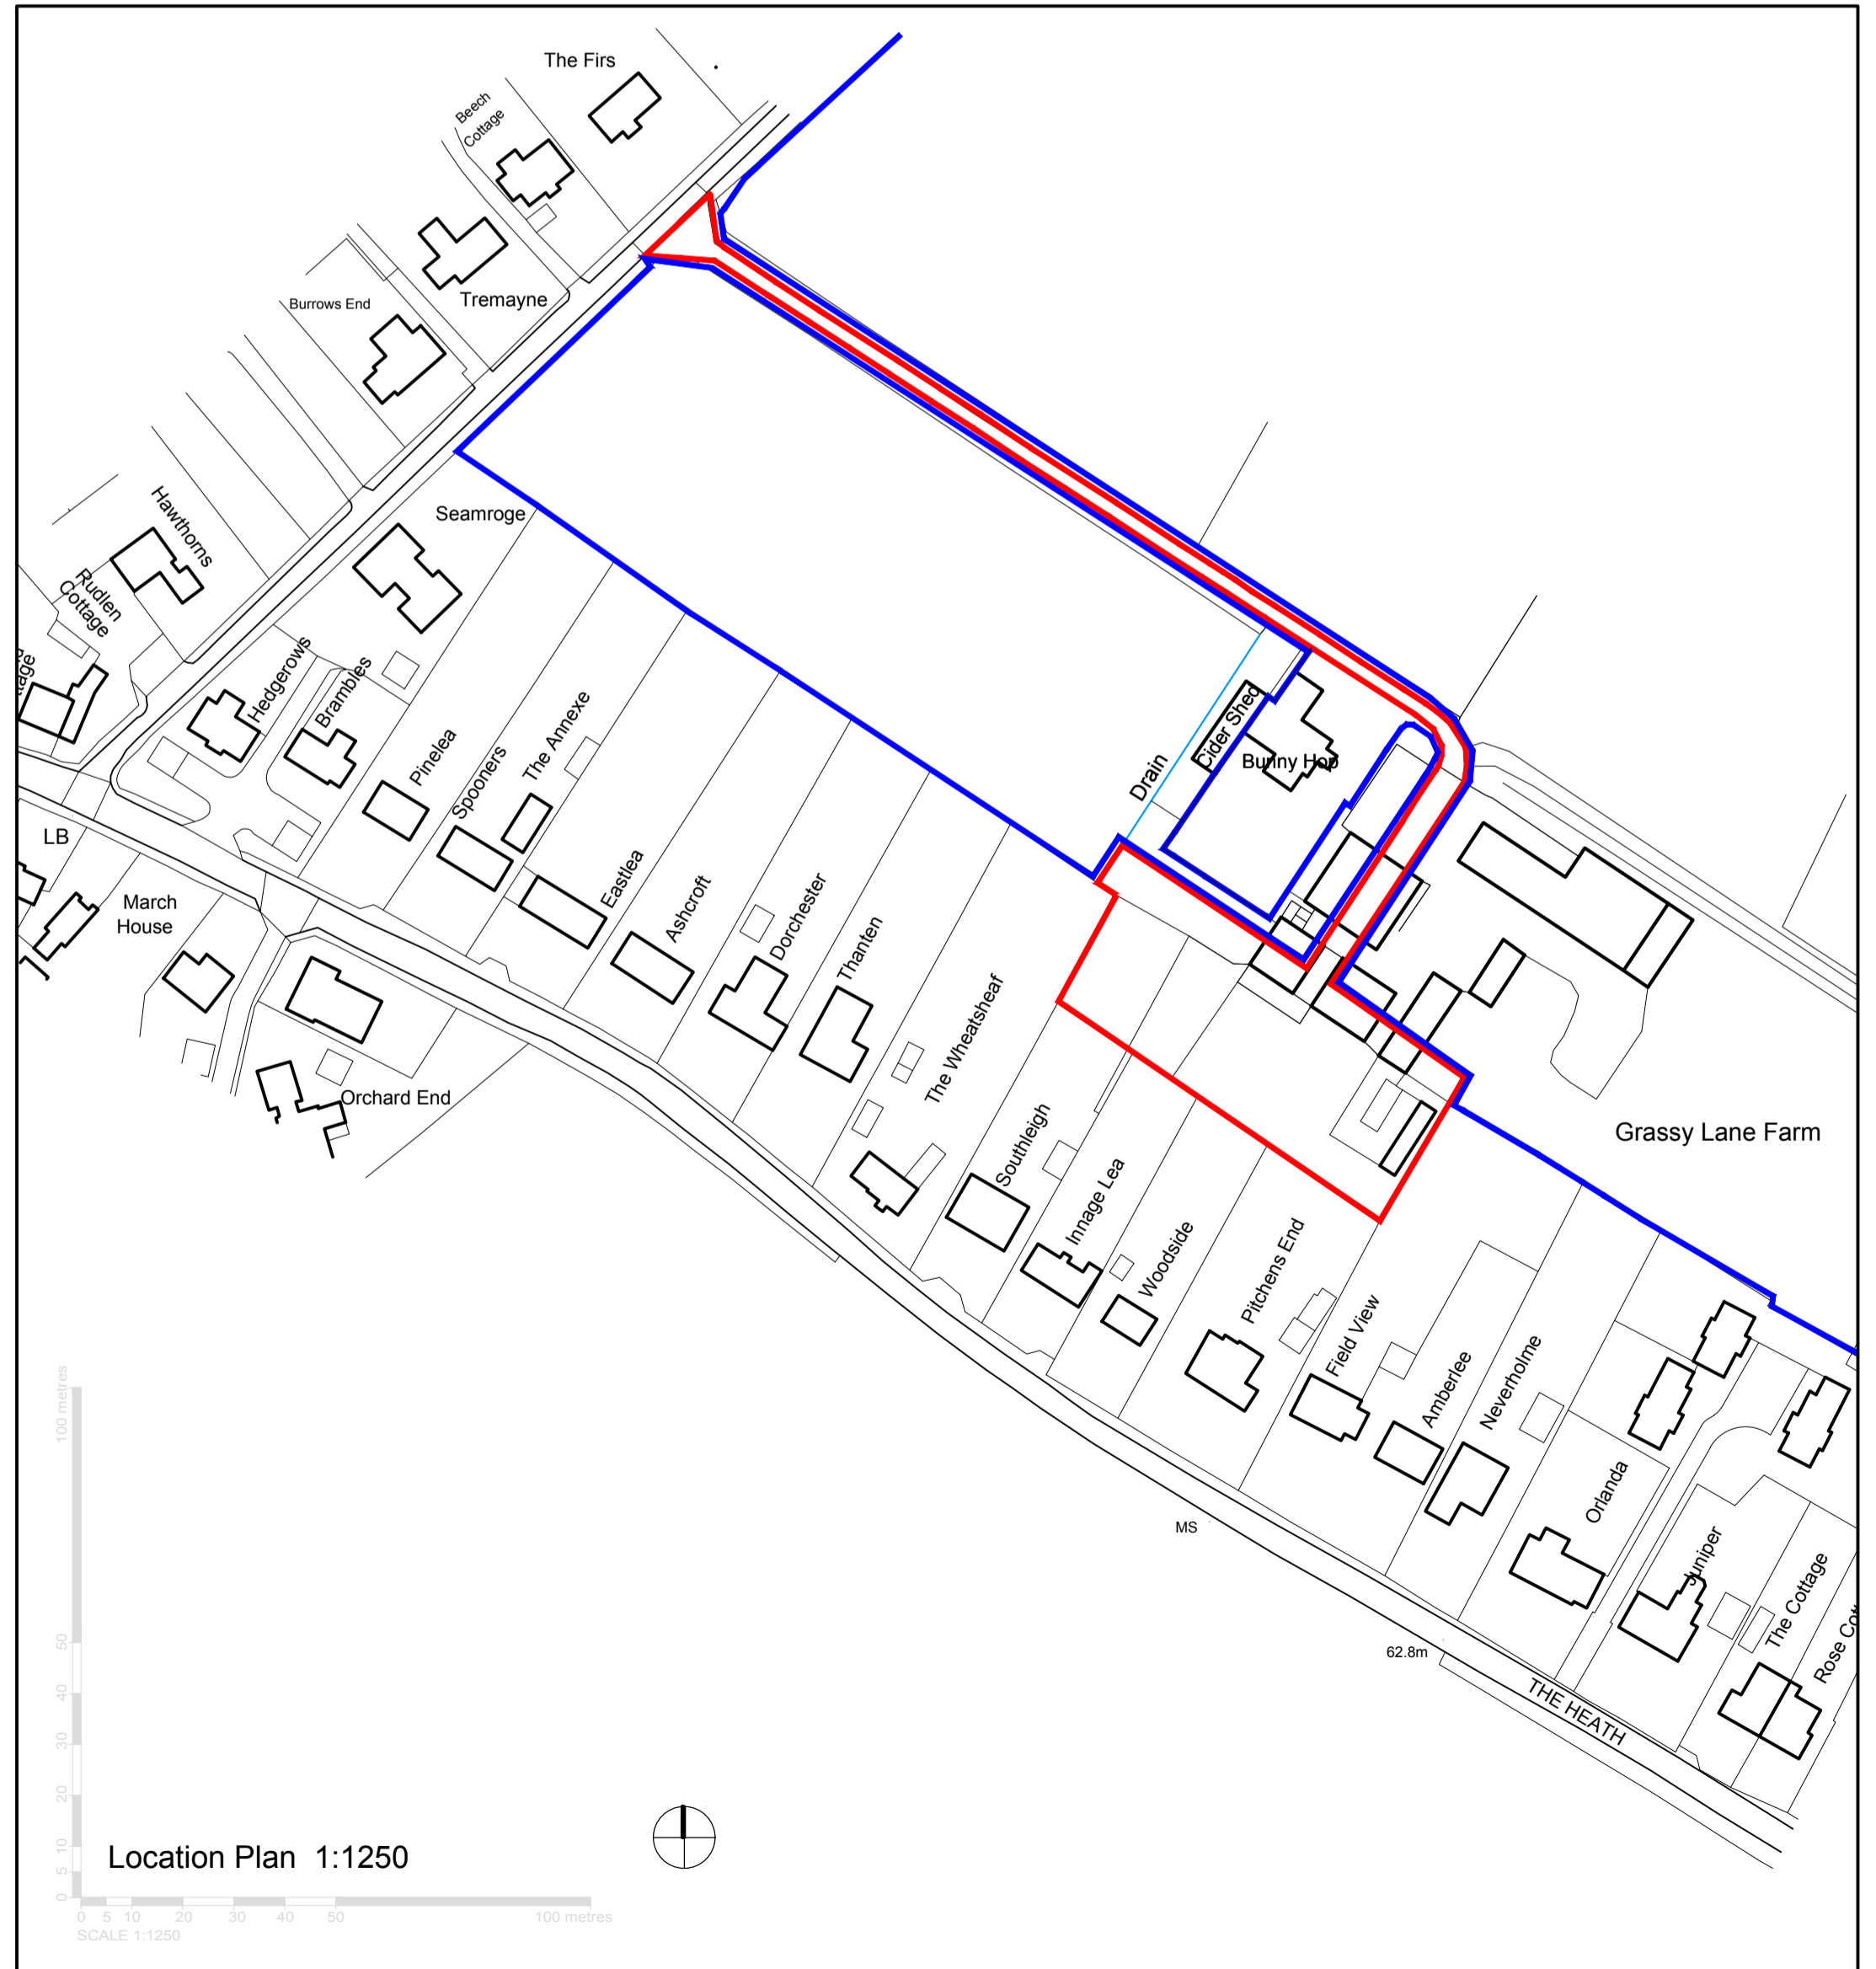

Location Plan 1:1250

Date	Revision	Description	Drawn	Checked
Project: Barns Site, Grassy Lane Farm, Woolpit				
Client: Mr M Peart				
Drawing Title: Existing Site/Block Plan & Site Location Plan				
Drawing Number: PW788 PL500				
Drawing Status: Planning				
			Drawn By: kdw	
Scale: 1:500 & 1:1250 (at A1)			Date: 05/06/2023	

Peter Wells Architects
 Ferry Quay House, Ferry Quay, Woodbridge, Suffolk, IP12 1BW
 +44 (0)1394 799 299
 info@peterwellsarchitects.co.uk
 peterwellsarchitects.co.uk
DISCLAIMER: This drawing was prepared for the Client, Project & Site stated below and for the purposes set out in the Project Particulars. Peter Wells Architects accepts no responsibility whatsoever should the drawing be used by any other person, on any other site or for any other purpose than those stated. This drawing is to be read in conjunction with all relevant drawings and specifications.
 ALL MEASUREMENTS ARE TO BE CHECKED ON SITE AND ANY DISCREPANCIES REPORTED TO PETER WELLS ARCHITECTS
 Copyright Peter Wells Architects 2022