



Car port roofplan

- 2m head height
- 1.8m head height
- 1.5m head height

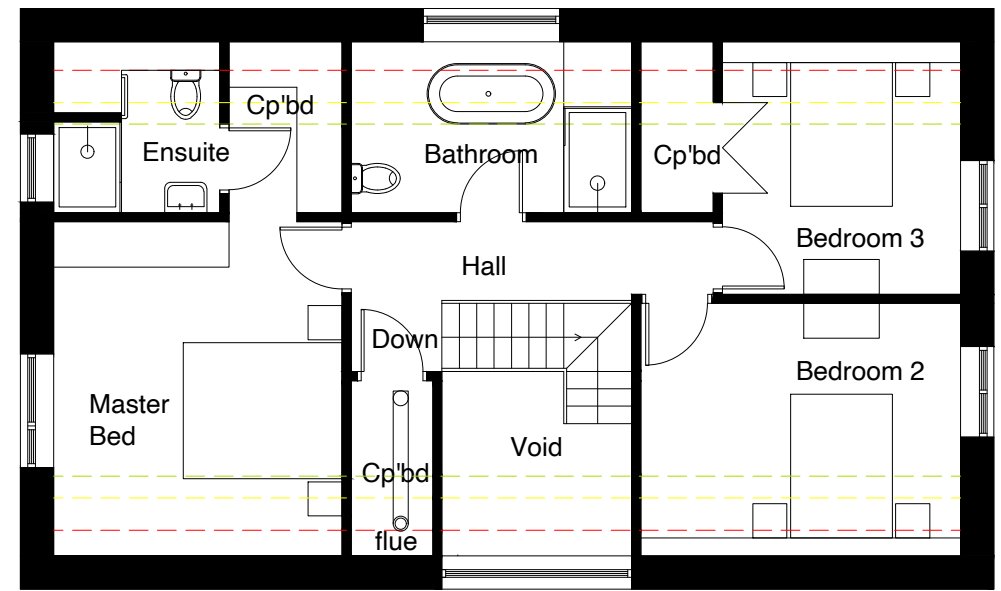


73m² Internal gross floor area

First Floor
Scale 1:100

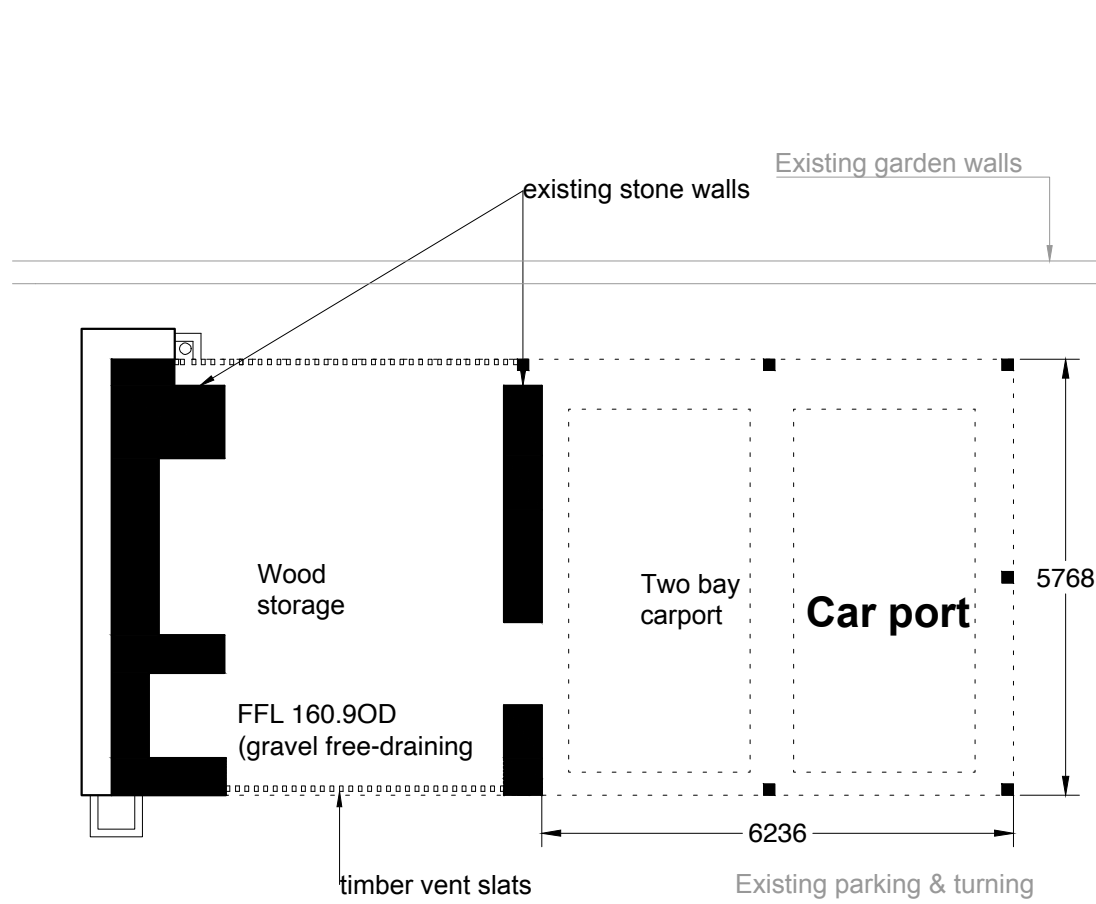

Drawing is copyright of RRA Architecture Ltd.
 Check all dimensions on site
 Do not scale from this drawing
 Dimensions in millimeters
 To be read in conjunction with all relevant Architects,
 Structural and Services Engineers drawings.
 Errors or discrepancies are to be reported immediately
 to RRA Architecture Ltd.


rev.	details	drawn	date

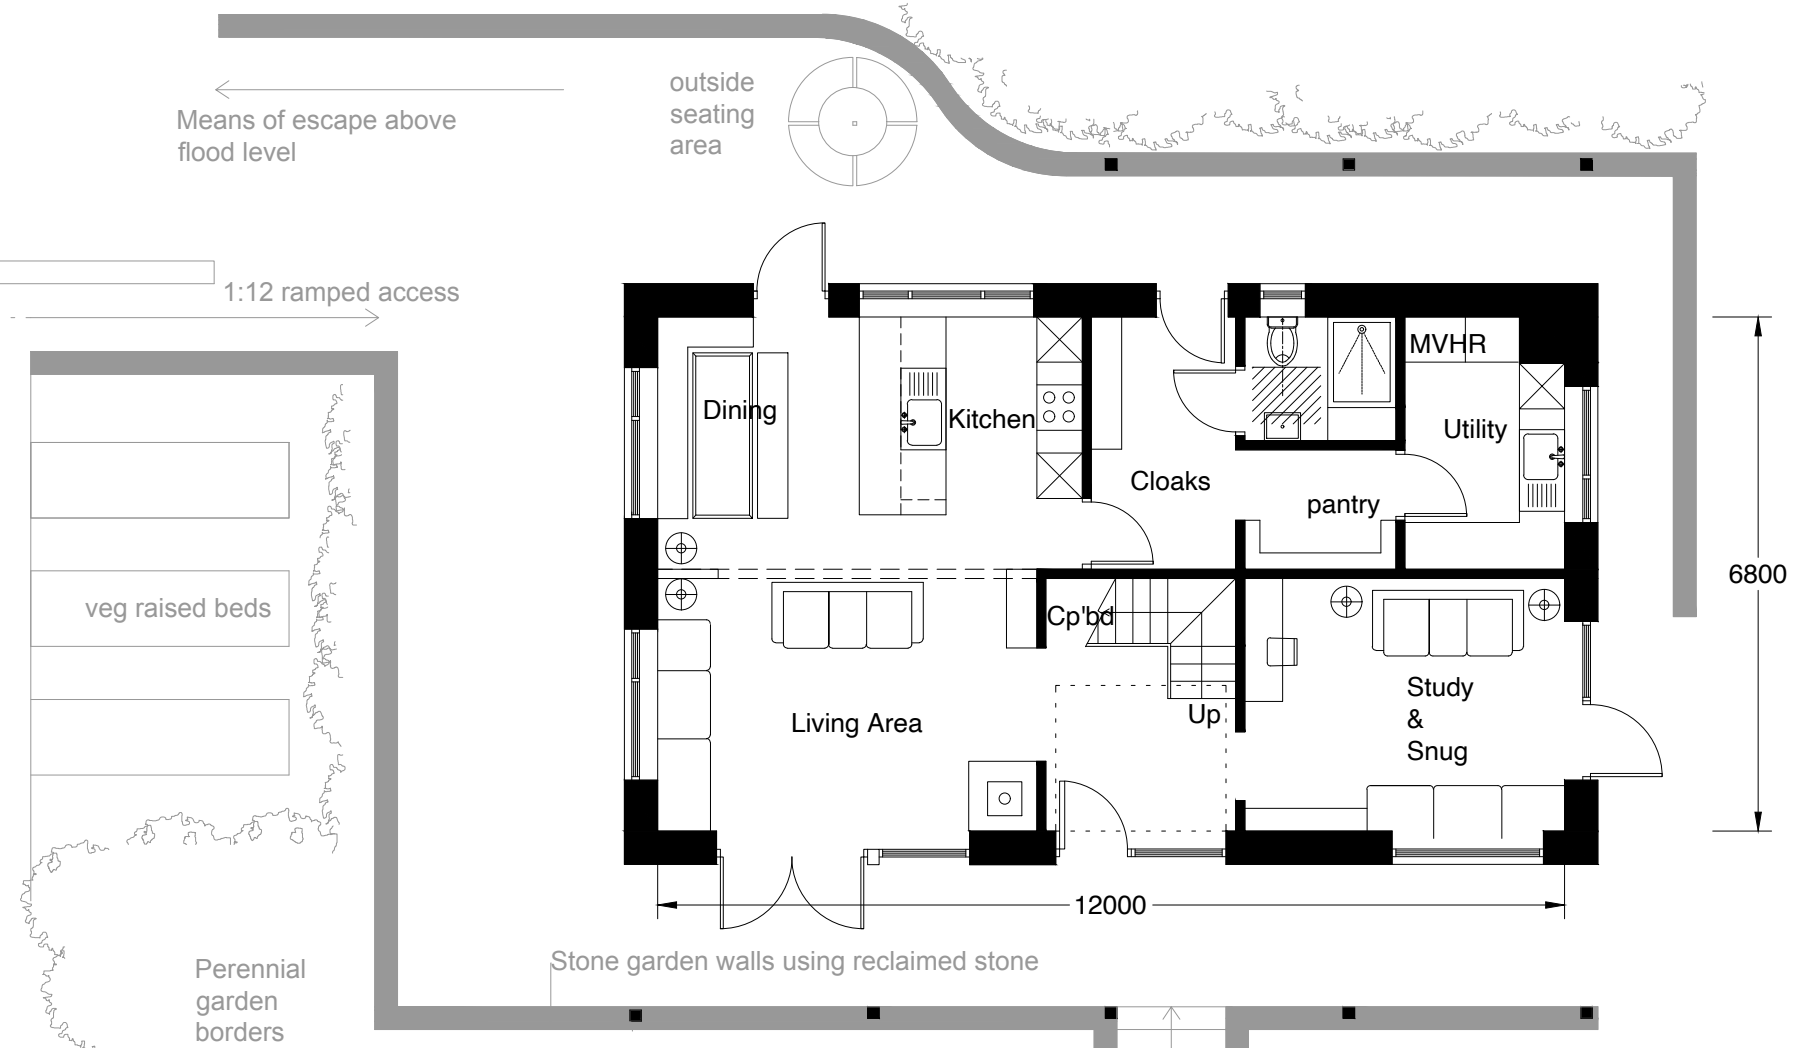

81.6m² Internal gross floor area
 Construction footprint 98m²
 FFL 161.60D

Ground Floor
Scale 1:100

Scale 1:100

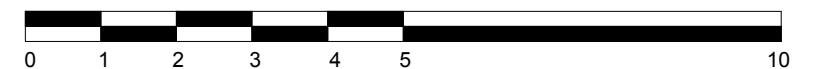

RRA Architecture Ltd
 Y Dolydd,
 Llanyllin,
 Powys, United Kingdom
 SY22 5LD

Project Name
Y Felin
 Project No.
 060

Client
 Mike and Naomi Perks
 Date 04.03.24
 Scale / Format 1:100 @ A3
 Drawn by RR

Drawing Name
PROPOSED PLANS
 Drawing No.
A005

t: 07815 685 424
 e: rebecca@rrarchitecture.co.uk
 w: www.rrarchitecture.co.uk