



As Existing

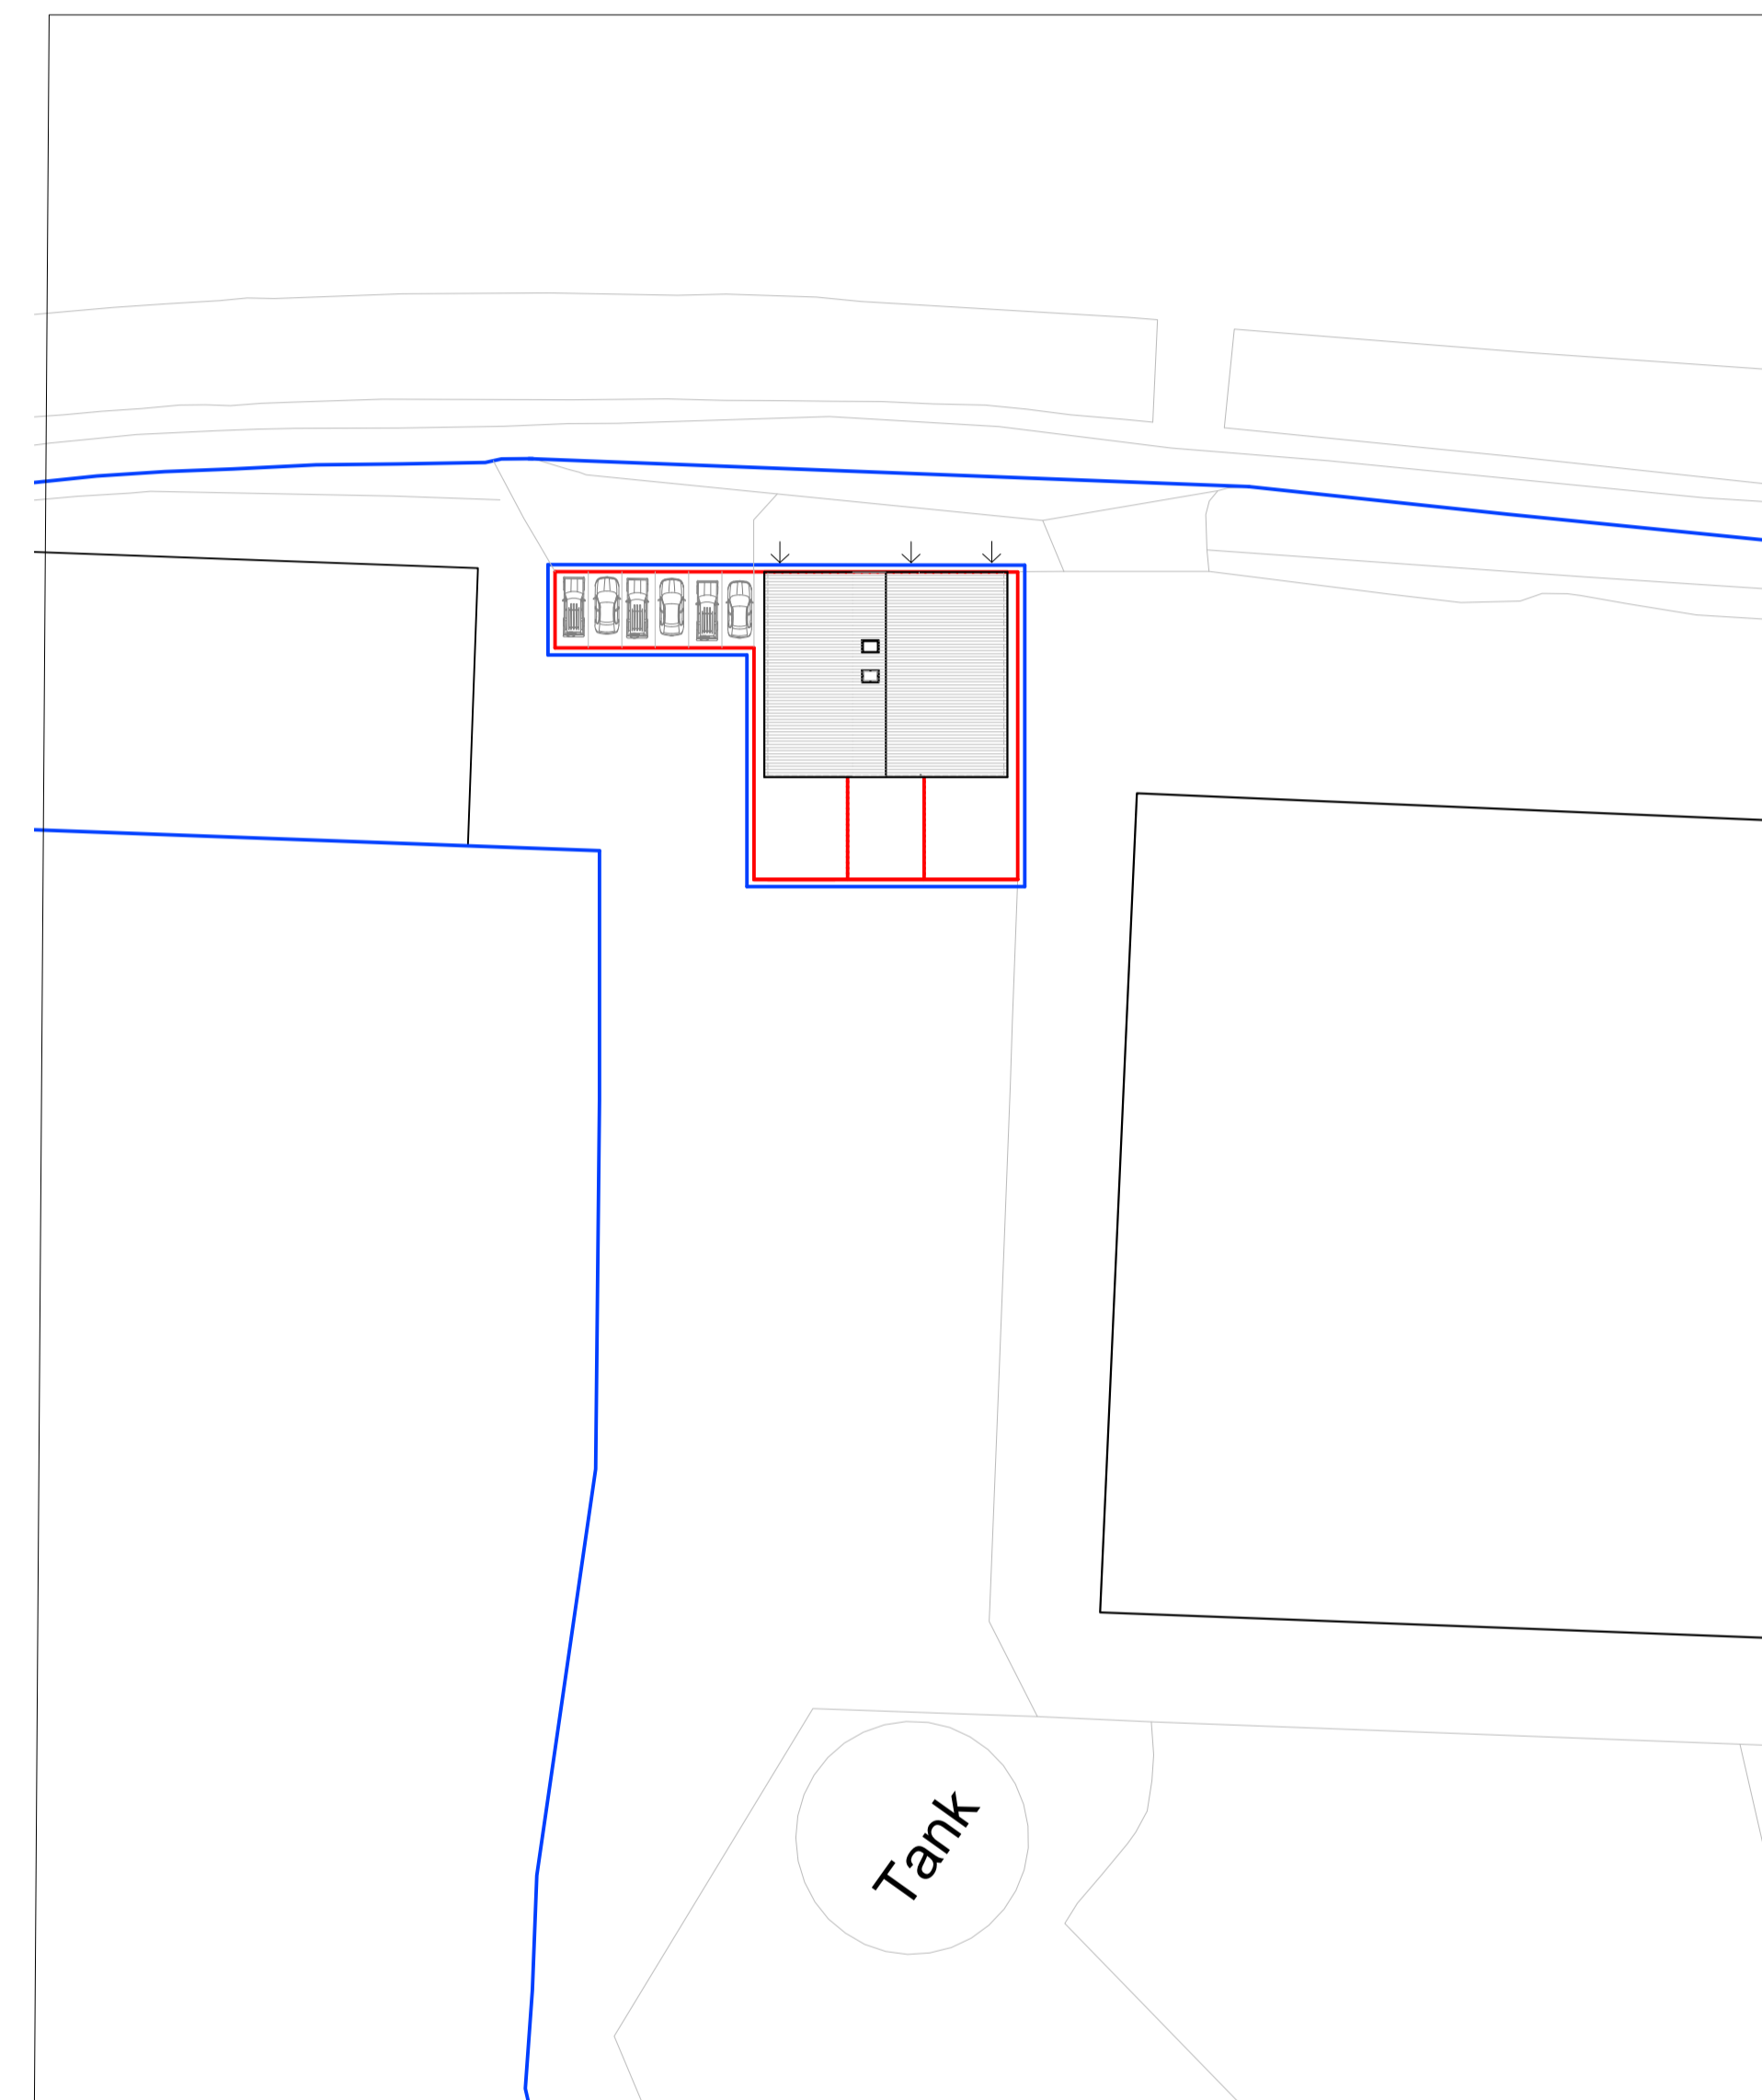

As Proposed

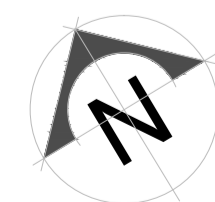

0 10 20 30
Meters

Scale 1:500

BLOCK PLAN - AS EXISTING - AS PROPOSED

RevA: Location of flats and parking change 24-02-26

SPENCER
ARCHITECTURE

REDBRIDGE HOUSE, WATER LANE, UPPER CLATFORD, ANDOVER, HAMPSHIRE, SP11 7FP
TELEPHONE 01264 336800 FAX 01264 336810

PROJECT	Old Milking parlour, Moth Farm, Brown Candover				
CLIENT	Palu Ltd.				
DRAWING DESCRIPTION	Block Plan - As Existing- As Proposed				
DATE	DRAWN	SCALE	JOB NO	DRAWING NO	REVISION
02/24	DF	1:500@A1	868	001	A