


Location Plan

Site Address: Egremont Farm, Lane Past Egremont, Payhembury, EX14 3JA

Date Produced: 29-Feb-2024

Scale: 1:2500 @A4

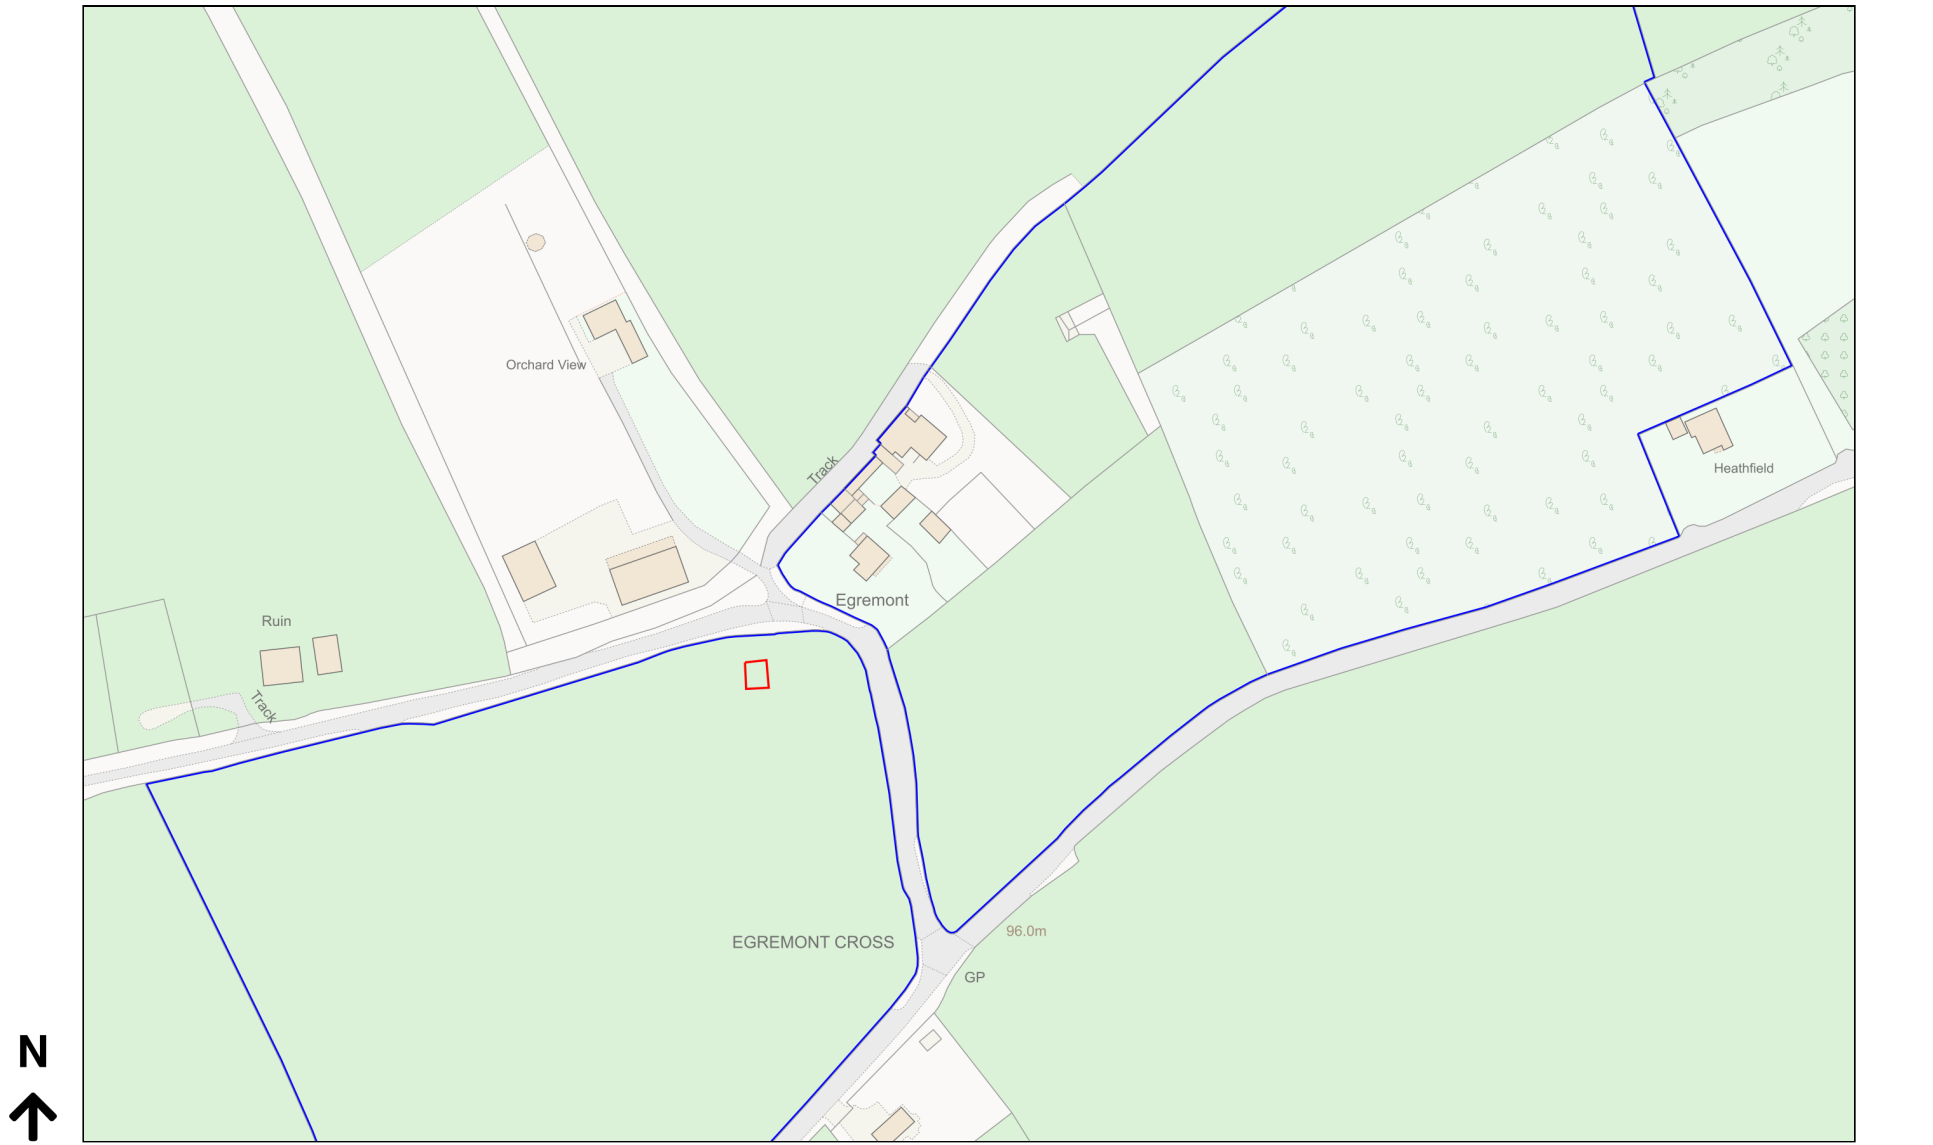

Planning Portal Reference: PP-12843365v1

