


PLANNING



Ordnance Survey, (c) Crown Copyright 2024. All rights reserved. Licence number 100022432

Location Plan

1 : 1250

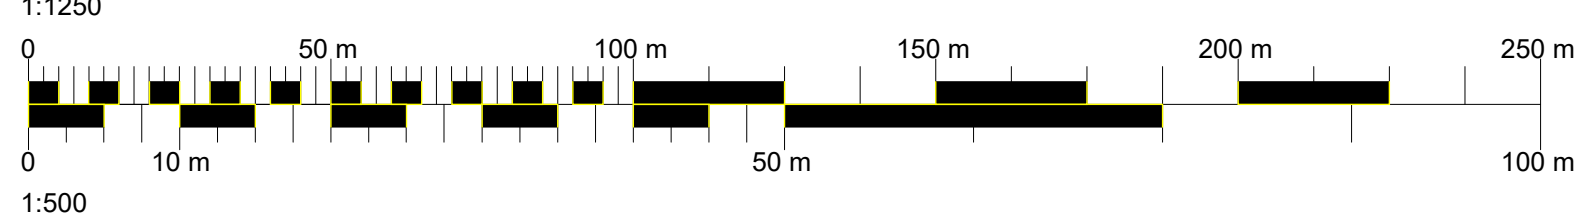

Red line area - 1653.3 sqm
 Total Area - 204783.5 sqm TBC
 50.60 acres

Rev	Date	Description	Dwn	Chk
C	12.03.24	Drawing updated following MB comments.	SM	MB
B	08.03.24	Drawing updated for planning application	SM	MB
A	16.02.24	First Issue	SM	MB

PROJECT
 Mr James Wilcocks
 Upham Farm
 Farringdon, Exeter - EX5 2HZ

SCALE	DATE	DRAWN BY	CHECKED BY
As indicated	16.02.2024	SM	MB
DRAWING NO	REVISION		
MB / 2156 / 1223 - 205	C		



- NOTES:
1. Use written dimensions only. All dimensions to be checked on site and any discrepancies reported to ACORUS immediately. If in doubt ask.
 2. Where relevant, significant hazards have been identified on the drawing. Hazards which should be obvious to a competent contractor or unforeseeable have not been identified.
 3. This drawing is confidential and remains the exclusive property of ACORUS.
 4. Ordnance Survey Paper Map Copying Licence Number: 100039456.
 ACORUS Rural Property Services Ltd.



- Ownership Boundary
- Site Boundary