


+69.56 Proposed ridge

+67.31 Existing ridge

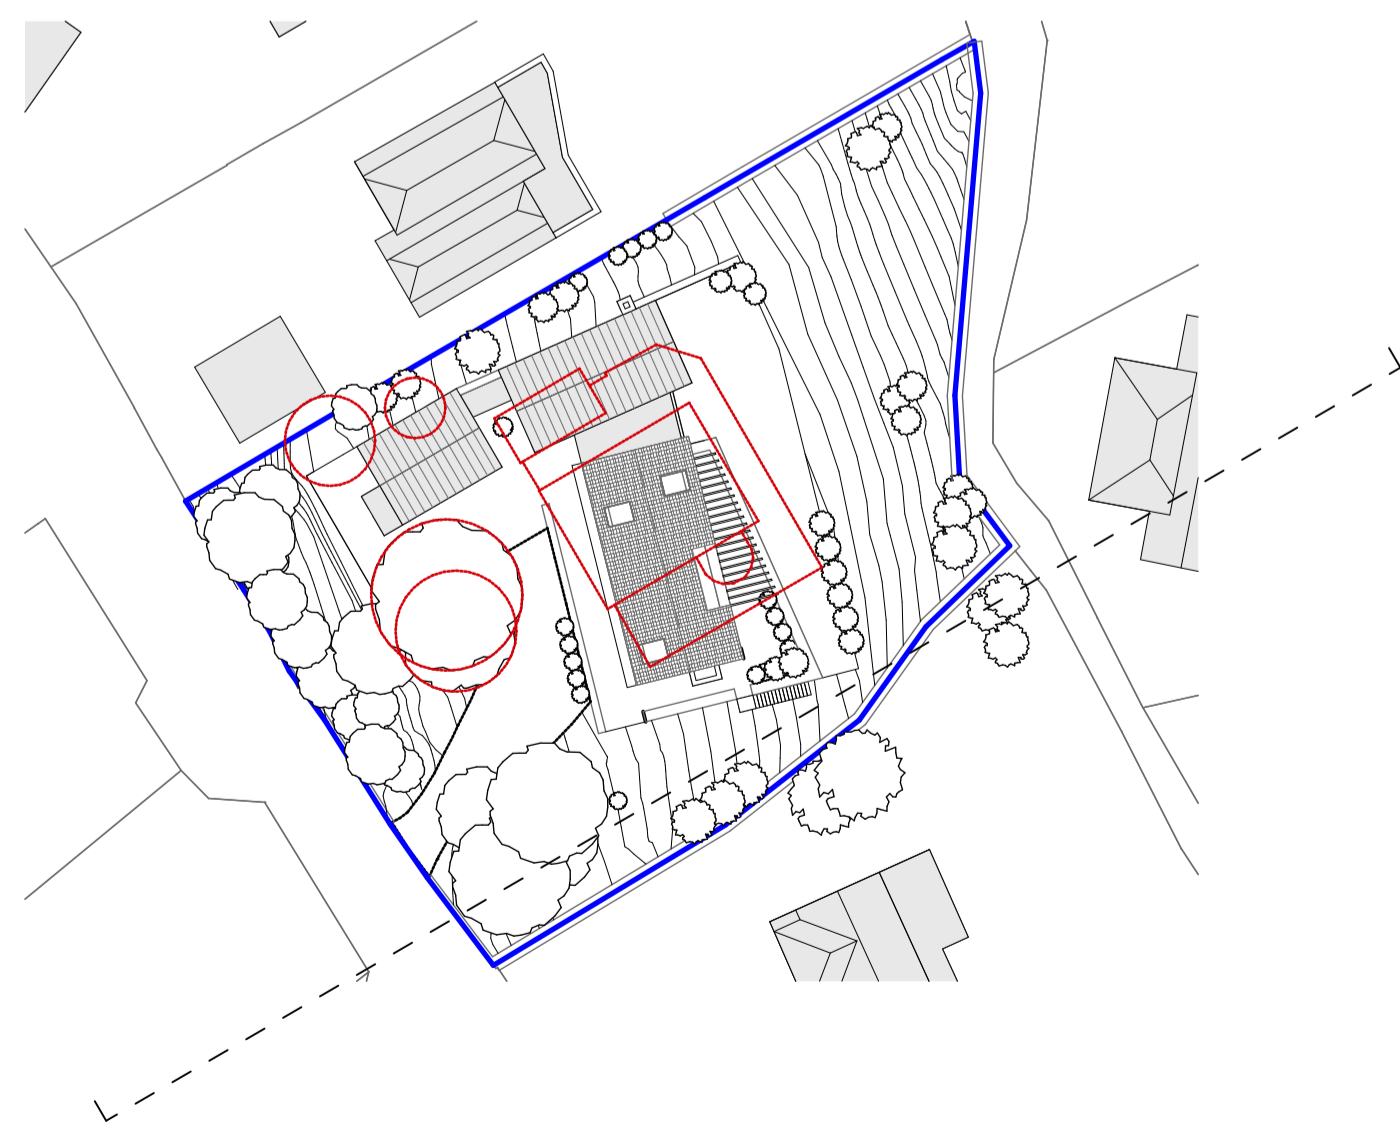

1:200 @ A1 - 1:400 @ A3

0 1 2 5 10m

Ensure drawing is scaled correctly when printed - Do not print to fit

KEY PLAN	NOTES	PROJECT DETAILS Sea Chimneys Southdown Road Beer Seaton EX12 3AE	DRAWING DETAILS Proposed Long Section		MCLEAN QUINLAN <small>2 The Corner Gordon Road Winchester Hampshire SO23 7DD +44 (0)1962 842 520 winchester@mcleanquinlan.com 1 Milliners House Riverside Quarter Eastfields Av. London SW18 1LP +44 (0)208 870 8600 studio@mcleanquinlan.com</small>						
			SCALE ISSUED AT 1:100 @ A1 1:200 @ A3	DATE 19/03/2024		DRAWING NO. 222.34.41007.SEC	REVISION P1				
<table border="1"> <thead> <tr> <th>REV</th> <th>DATE</th> <th>DESCRIPTION</th> </tr> </thead> <tbody> <tr> <td>P1</td> <td>19/03/2024</td> <td>Planning Issue</td> </tr> </tbody> </table>		REV	DATE	DESCRIPTION	P1	19/03/2024	Planning Issue				<small>RIBA Chartered Practice VAT No. 237 9889 93 mcleanquinlan.com</small>
REV	DATE	DESCRIPTION									
P1	19/03/2024	Planning Issue									