




EXISTING GROUND FLOOR  
SCALE 1:50

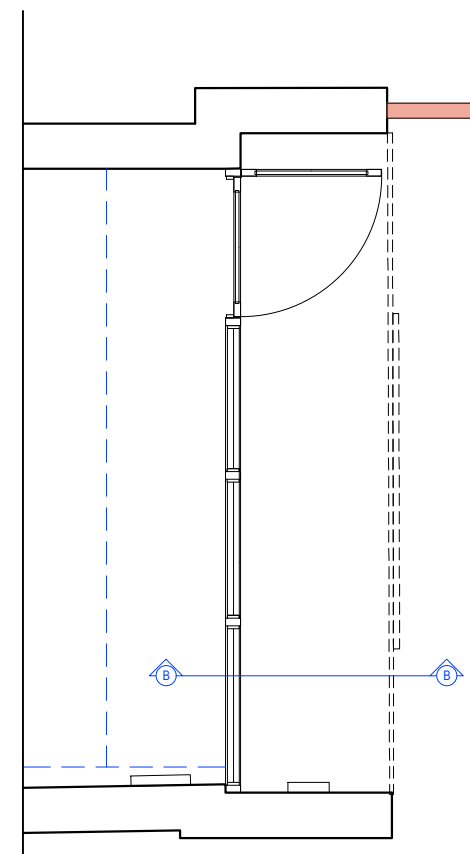


PROPOSED GROUND FLOOR  
SCALE 1:20

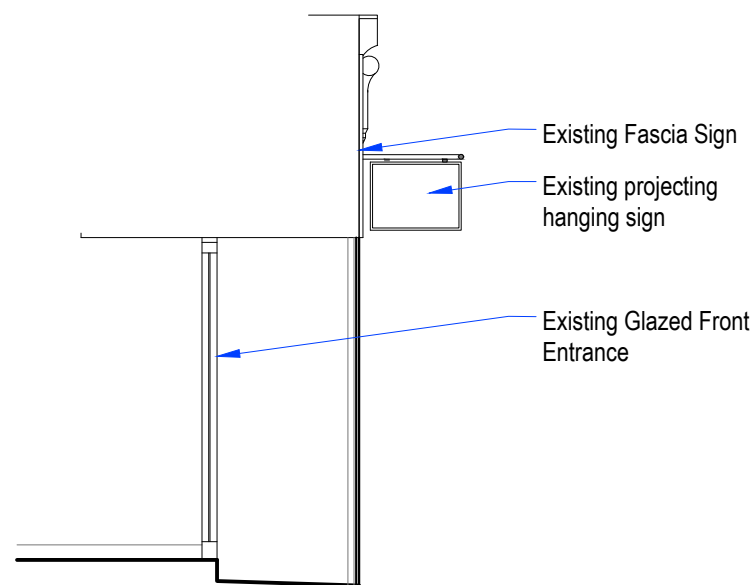

PROPOSED SECTION AA  
SCALE 1:50

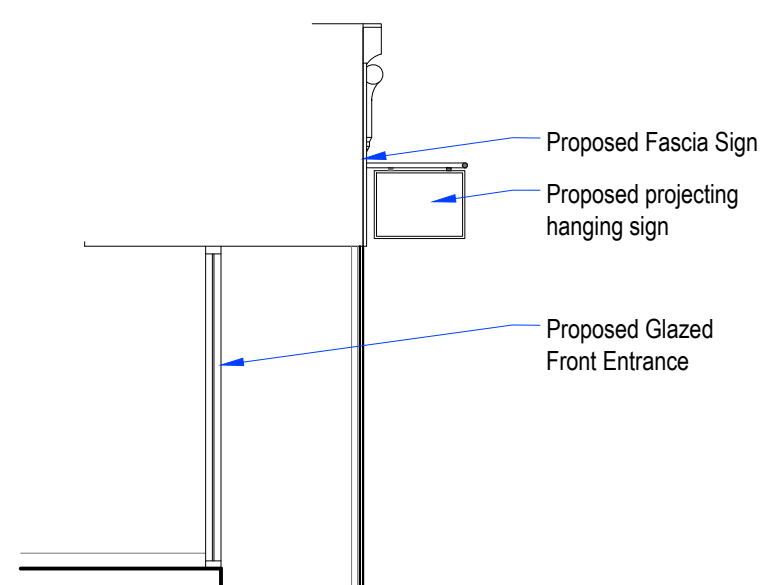

PROPOSED SECTION BB  
SCALE 1:50

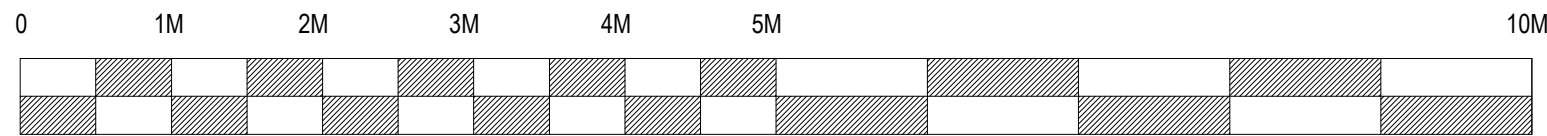

SCALE BAR SCALE 1:50

<b>sea</b> DESIGN GROUP	
Client:	TOWNHOUSE
Project:	London, Clapham
Drg title:	Existing and Proposed Glazing Section
Scheme:	TOWNHOUSE
Scale:	1:50@A3
Date:	14.03.24
Drg No:	223158/3.2
Rev:	
Drg by:	GD
Check:	JJ
Rev by:	
<p><b>SEA Design Group</b>, Unit 13D Princes Drive, Kenilworth, Warwickshire CV8 2FD UK Email: office@seadesigngroup.com Telephone: +44 (0)1926 864440</p>	