

THIS DRAWING IS COPYRIGHT  
 Contractors and Consultants must check all dimensions on site.  
 Any discrepancies to be reported to Laurence Associates before  
 work proceeds. This drawing shall be used only for the purpose  
 intended.  
 PLEASE DO NOT SCALE FOR CONSTRUCTION PURPOSES.

Notes:  
 Site Area: 1,216 m<sup>2</sup>

Rev.	Description	Drawn	Date

planning  
 architecture  
 landscape

t: +44(0)1872 225 259  
 e: hello@laurenceassociates.co.uk  
 w: www.laurenceassociates.co.uk

Project Title:  
 CONSTRUCTION OF DWELLING

Project Address:  
 LAND ADJ BOTALLACK VEAN  
 BOTTALLACK, ST JUST  
 TR19 7QQ



Client:  
 MR & MRS MORRIS

Drawing Title:  
 LOCATION PLAN

Scale: 1:1250@A3	Drawn: AC
Date: 11/23	Checked:

Drawing No: 23109-PL-02	Rev:
----------------------------	------

**PLANNING**

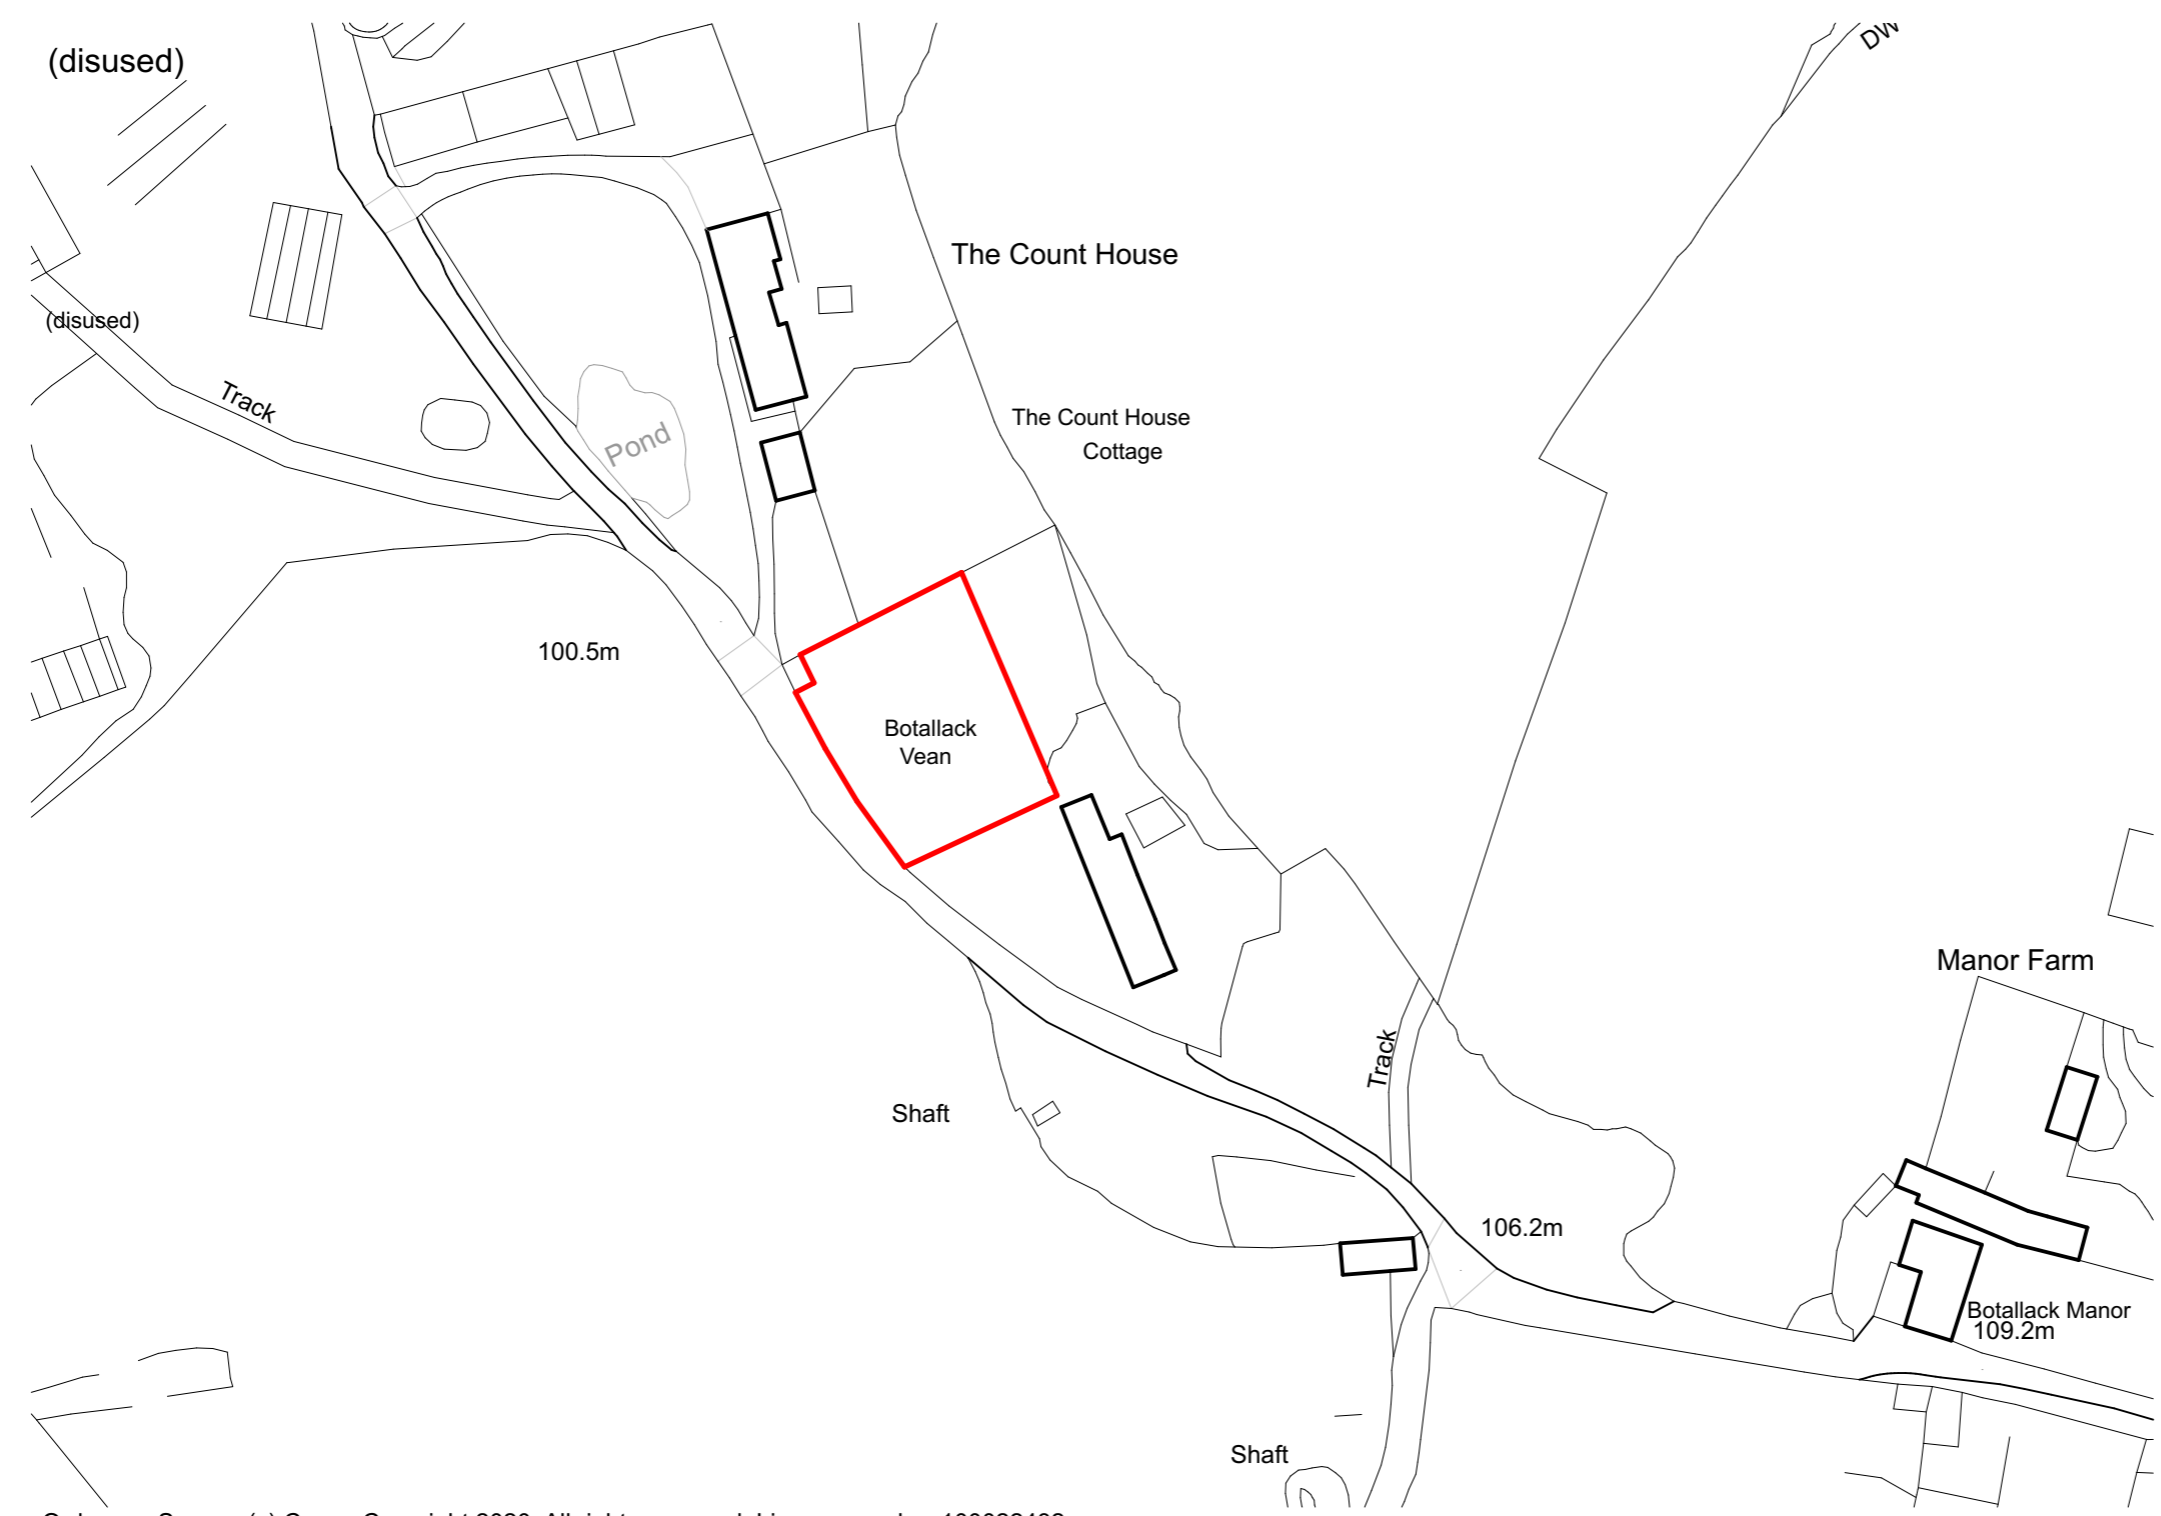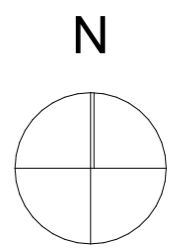

Ordnance Survey, (c) Crown Copyright 2020. All rights reserved. Licence number 100022432

**LOCATION PLAN**  
**1:1250**

