


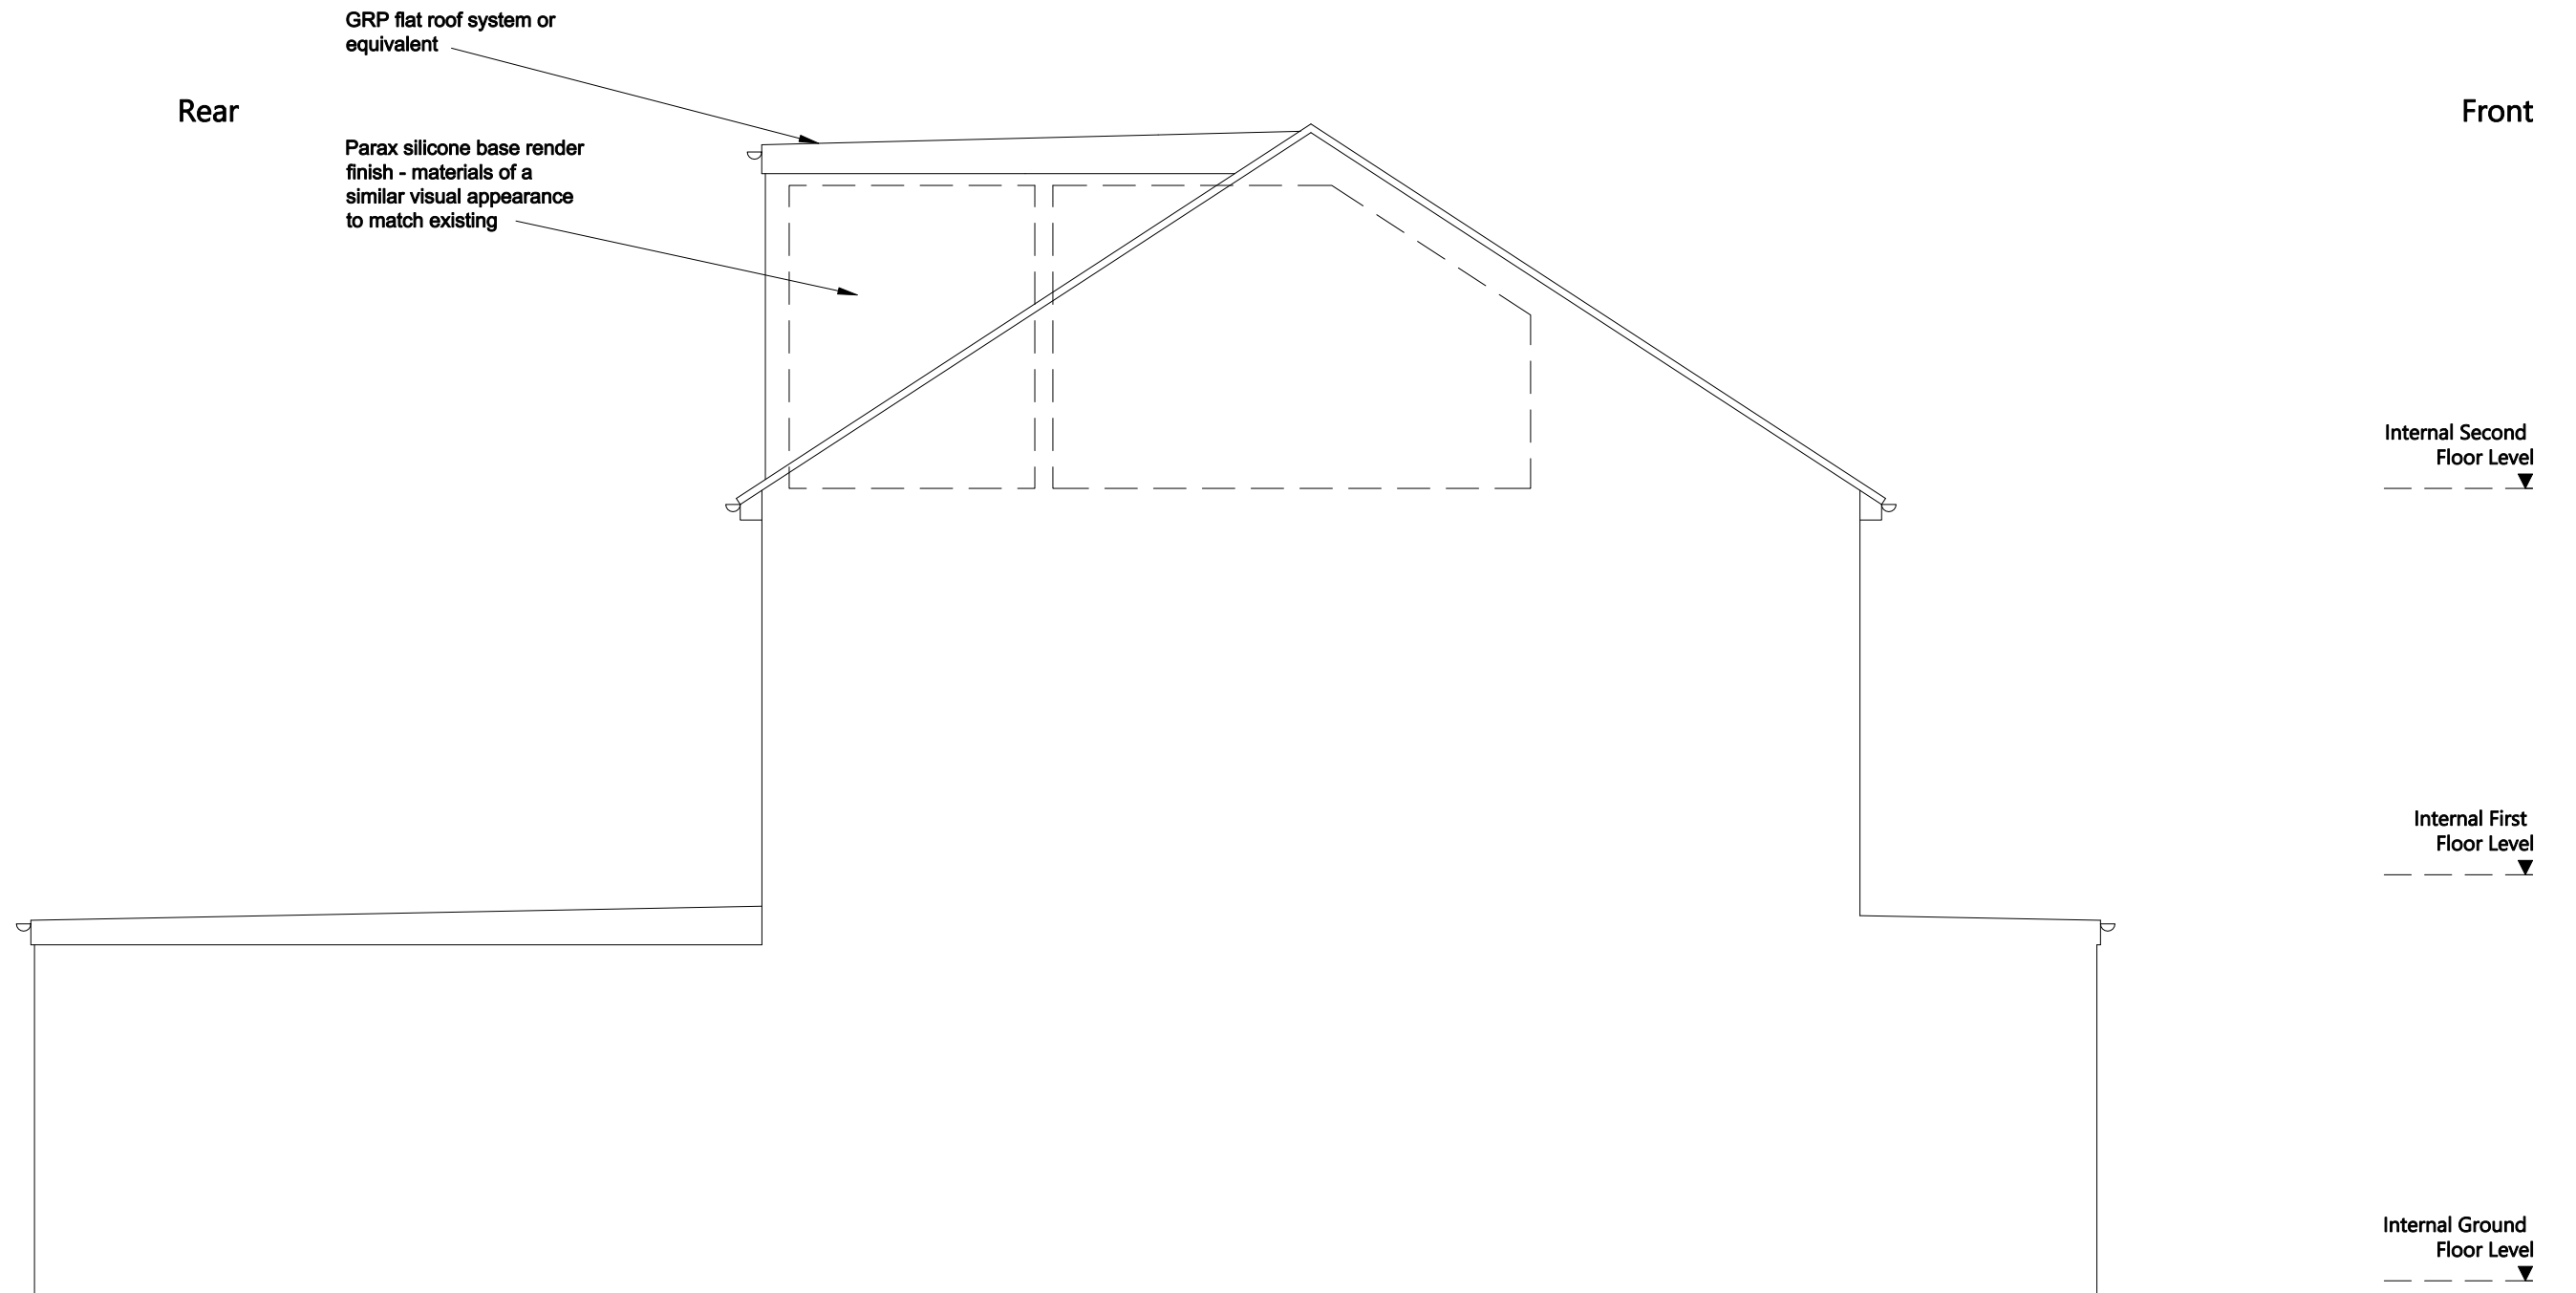

NOTES - Responsibility is not accepted for errors made by others in scaling from this drawing. All construction information should be taken from figured dimensions only. All dimensions are in millimeters. For construction details refer to building regulation notes and structural engineers design where applicable



 <b>Jon Pritchard Ltd</b>	Rev	Description of Changes	Drawn	Date	Client	Postcode	Drawing Title						
	-	-	-	-	<b>Mr J Digweed</b>	<b>BS41 9EY</b>	<b>Side Elevation (b-f) - Proposed</b>						
	Scale	<b>1:50</b>				Address	Appointed	Drawing No	<b>25/RR/LA/19/BR</b>				
						<b>25 Ridgeway Road, Long Ashton</b>	<b>Feb.2024</b>	Drawn	<b>dM</b>	Option	<b>1b</b>	Rev	-