


Ordnance Survey, (c) Crown Copyright 2023. All rights reserved. Licence number 100022432

SITE LOCATION PLAN [SCALE 1:1250]



BLOCK PLAN [SCALE 1:500]

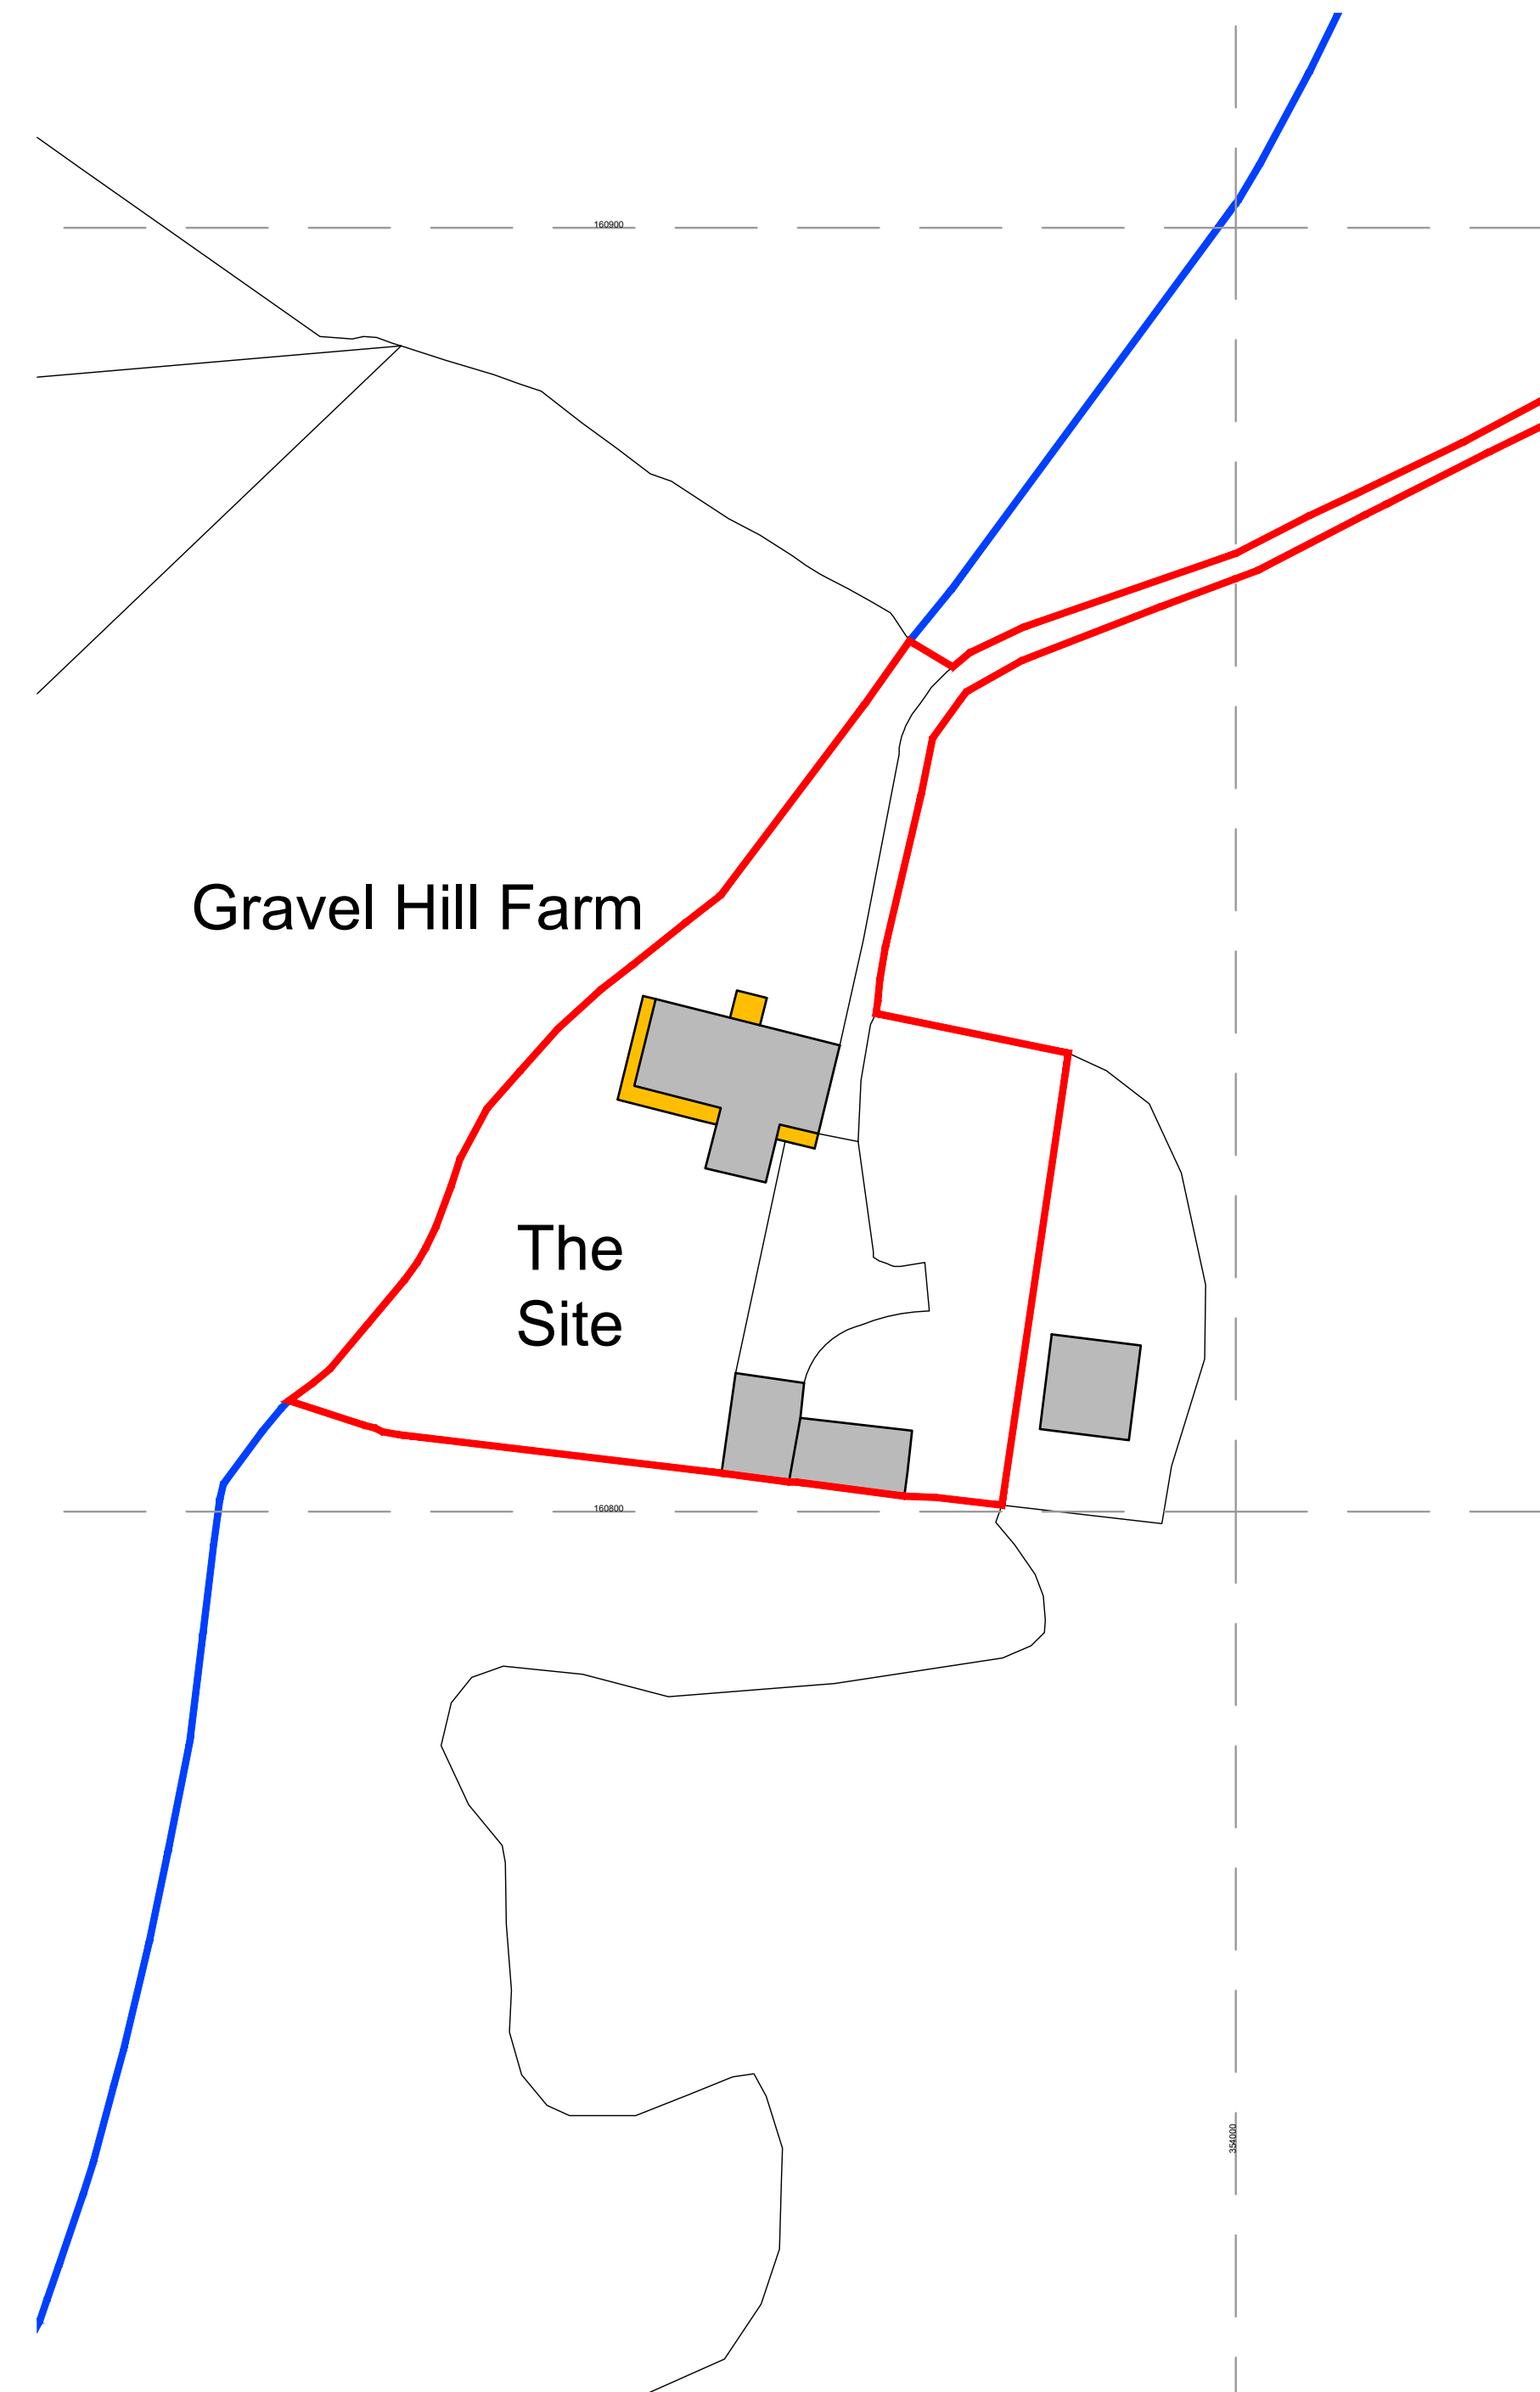

Revision A: KS: 19/08/2024 Boundary line amendments.

**Hill.Reading
Architects**

Chartered Architects
Coach House Studio
34A Chamberlain Street
Wells, BA5 2PJ

01749 689060
mail@hillreading.co.uk

Client Ms R. George

Job Gravel Hill Farm,
Gravel Hill Regil,
Winford, Bristol
BS40 8BJ

Title Site Location Plan,
Block Plan AS PROPOSED.

Scale 1:500, 1:1250 @ A1

Date February 2024

Drawn JC Checked JO

Org No H6835 / 102A