

1. © COPYRIGHT  
 All designs and information conveyed are the intellectual property of HILL READING ARCHITECTS. The unauthorised copying, usage or distribution of this drawing or the contents of; in part or in whole is forbidden without express permission


2. All dimensions to be checked on site and any discrepancy immediately reported to the architect.

Ordnance Survey, (c) Crown Copyright 2023. All rights reserved. Licence number 100022432


Revision B: KS: 19.03.2024: Boundary line amendments.

**Hill.Reading Architects**

Chartered Architects, Coach House Studio, 34A Chamberlain Street, Wells, BA5 2PJ  
 01749 689060  
 mail@hillreading.co.uk

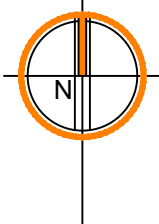

**LOCATION PLAN** [SCALE 1:1250]

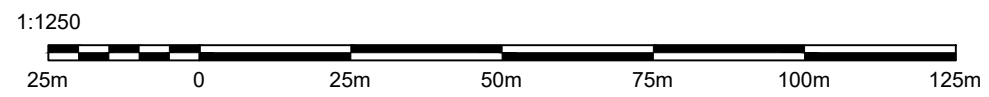

**Client** Ms. R George

**Job** Gravel Hill Farm, Gravel Hill Regil, Winford, Bristol, BS40 8BJ

**Title** Site Location Plan

**Scale** 1:1250 @ A3

**Date** December 2023

**Drawn** JC **Checked** ML

**Drg No** H6835 / 004B