

General Notes

1. Dimensions are in millimetres unless stated otherwise.
2. Levels are in metres AOD unless stated otherwise.
3. Dimensions govern. Please do not scale off drawing.
4. All dimensions to be verified on site before proceeding.
5. All discrepancies to be notified in writing to Simon Bowden Ltd.

© Simon Bowden Ltd.

Key


- Planning Application Boundary
- Illustrative Scheme
- Basement level

01	16.08.2016	For planning	
----	------------	--------------	--

Rev	Date	Reason For Issue	Chk
-----	------	------------------	-----

SIMON BOWDEN
 ARCHITECTURE
 58 GREAT MARLBOROUGH STREET
 LONDON W1F 7JY
 t +4420 7439 8668
 e hello@simonbowden.co.uk
 w simonbowden.co.uk

Client
 Berkeley Homes (East Thames) Limited
 85 Tudway Road
 London, SE3 9YG

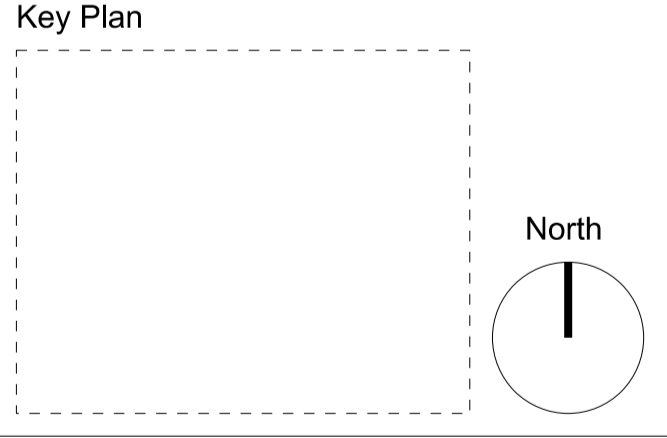

Project Title
Waterfront Masterplan
Royal Arsenal

Drawing Title
Basement 2 -
car park and
ancillary spaces
Parameter plan

Scale 1:1000 Format @ A1

Project No.	Drawing No.	Rev No.
116	P3016	01

