



Section AA

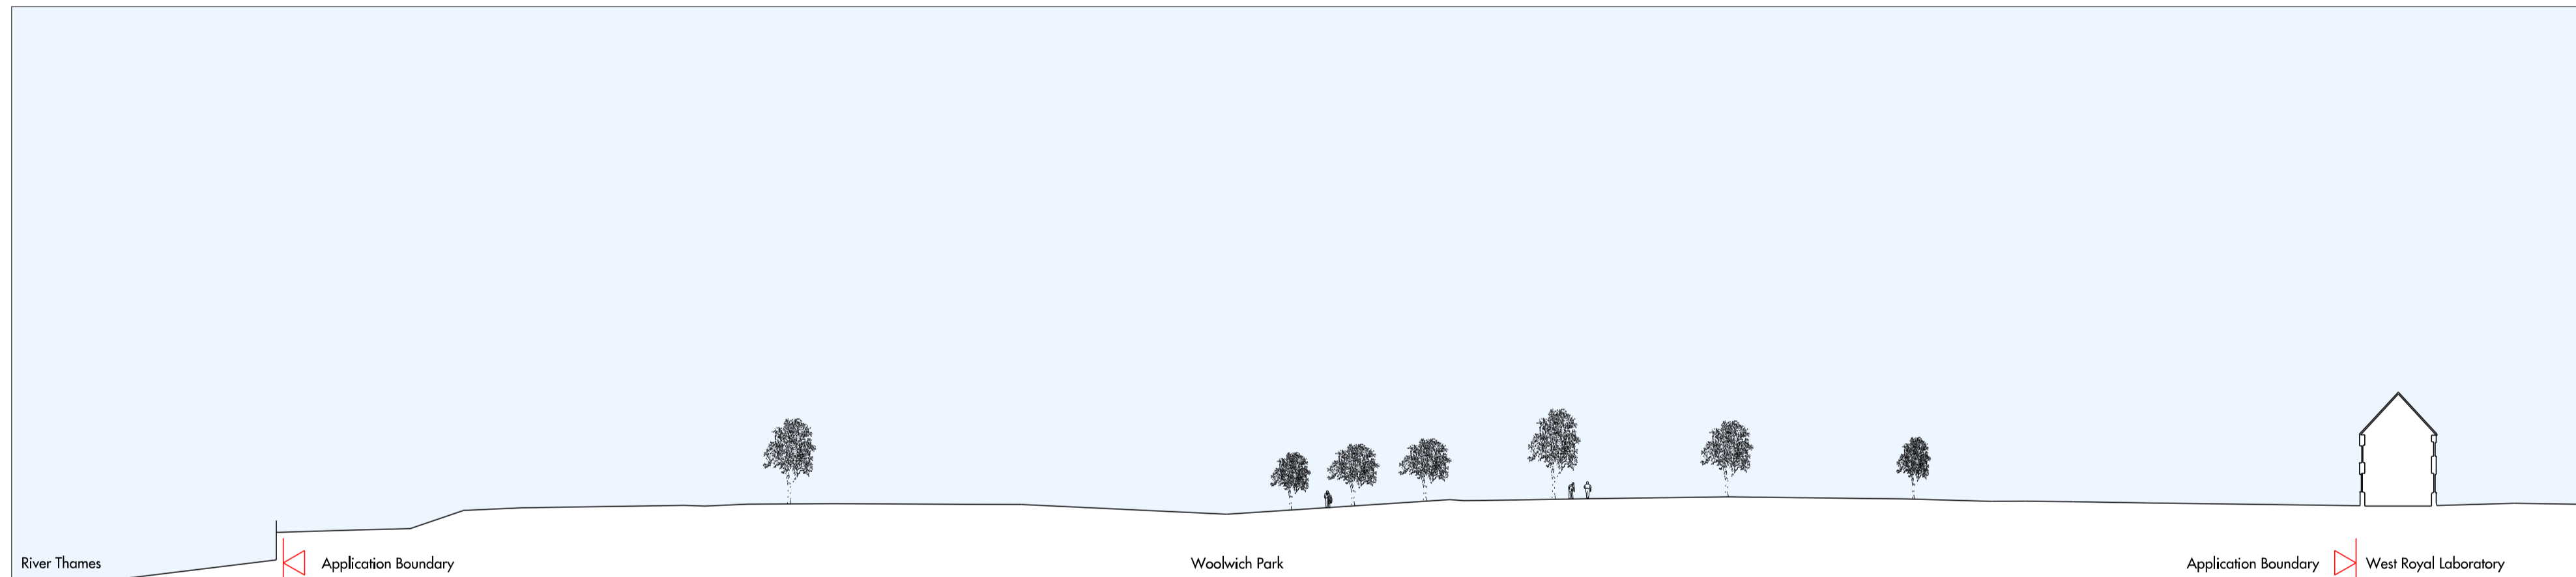

Section BB

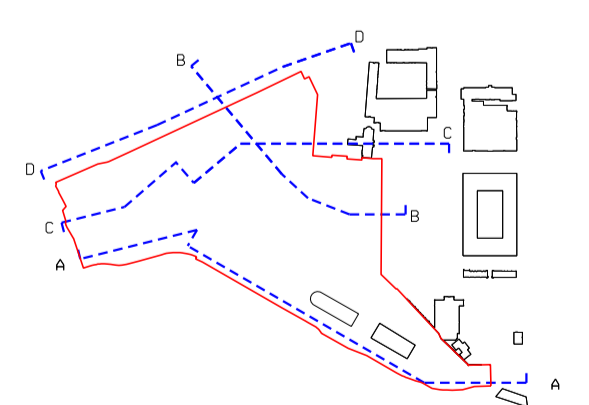

Do not scale from this drawing. Use figured dimensions only. Figured dimensions are in millimetres. All levels are in metres. All dimensions and levels shall be verified on site before proceeding with works. Detailed site survey to be carried out to verify positions and level relationships with site features and ordnance survey. The architect must be notified of any discrepancy.

REV	DATE	DESCRIPTION	CD
01	18.01.13	CASELINE PLANNING APPLICATION	AW

KEY
 Planning Application Boundary

Allies and Morrison
 85 Southwark Street
 London SE1 0HX
 telephone 020 7921 0100
 facsimile 020 7921 0101
 email info@alliesandmorrison.co.uk
 A&M JOB NO: 434_05

WATERFRONT MASTERPLAN, ROYAL ARSENAL
 SECTIONS AA AND BB
 EXISTING SITE SECTIONS
 434_05_M_07_102
 SCALE: 1:500 @A1 1:1000 @A3