


- General Notes**
1. Dimensions are in millimetres unless stated otherwise.
 2. Levels are in metres AOD unless stated otherwise.
 3. Dimensions govern. Please do not scale off drawing.
 4. All dimensions to be verified on site before proceeding.
 5. All discrepancies to be notified in writing to Simon Bowden Ltd.
- © Simon Bowden Ltd.

- Key**
- Planning Application Boundary
 - - - Illustrative Scheme
 - Basement level

-	-	-	-
-	-	-	-
-	-	-	-
-	-	-	-
-	-	-	-
-	-	-	-
01	16.08.2016	For planning	-
Rev	Date	Reason For Issue	Chk

SIMON BOWDEN
 ARCHITECTURE
 58 GREAT MARLBOROUGH STREET
 LONDON W1F 7JY
 t +4420 7439 8668
 e hello@simonbowden.co.uk
 w simonbowden.co.uk

Client
 Berkeley Homes (East Thames) Limited
 85 Tudway Road
 London, SE3 9YG

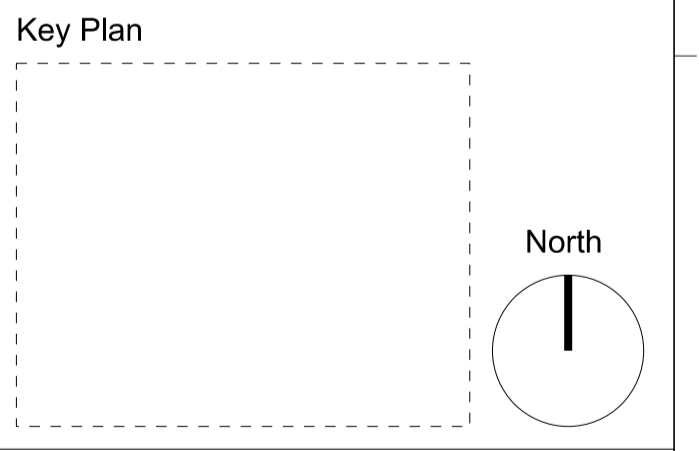

Project Title
**Waterfront Masterplan
 Royal Arsenal**

Drawing Title
**Basement -
 car park and
 ancillary spaces
 Parameter plan**

Scale 1:1000 Format @ A1

Project No. 116	Drawing No. P3017	Rev No. 01
---------------------------	-----------------------------	----------------------

