

Proposed replacement windows to be double glazed white UPVC side hung casement styles to match existing designs and sizes. All non opening casements to have dummy sashes as existing. All windows to have white PVC external beading bars to patterns of windows.

CHARTERED BUILDING SURVEYORS

0208 8761 1715

roperty	
	19, Martin Bowes Road, SE9 1LQ


The Hyde Group

March 2024

1:20 @ A3

Drawing No. MBR-19-01

Drawing Proposed Window Renewals

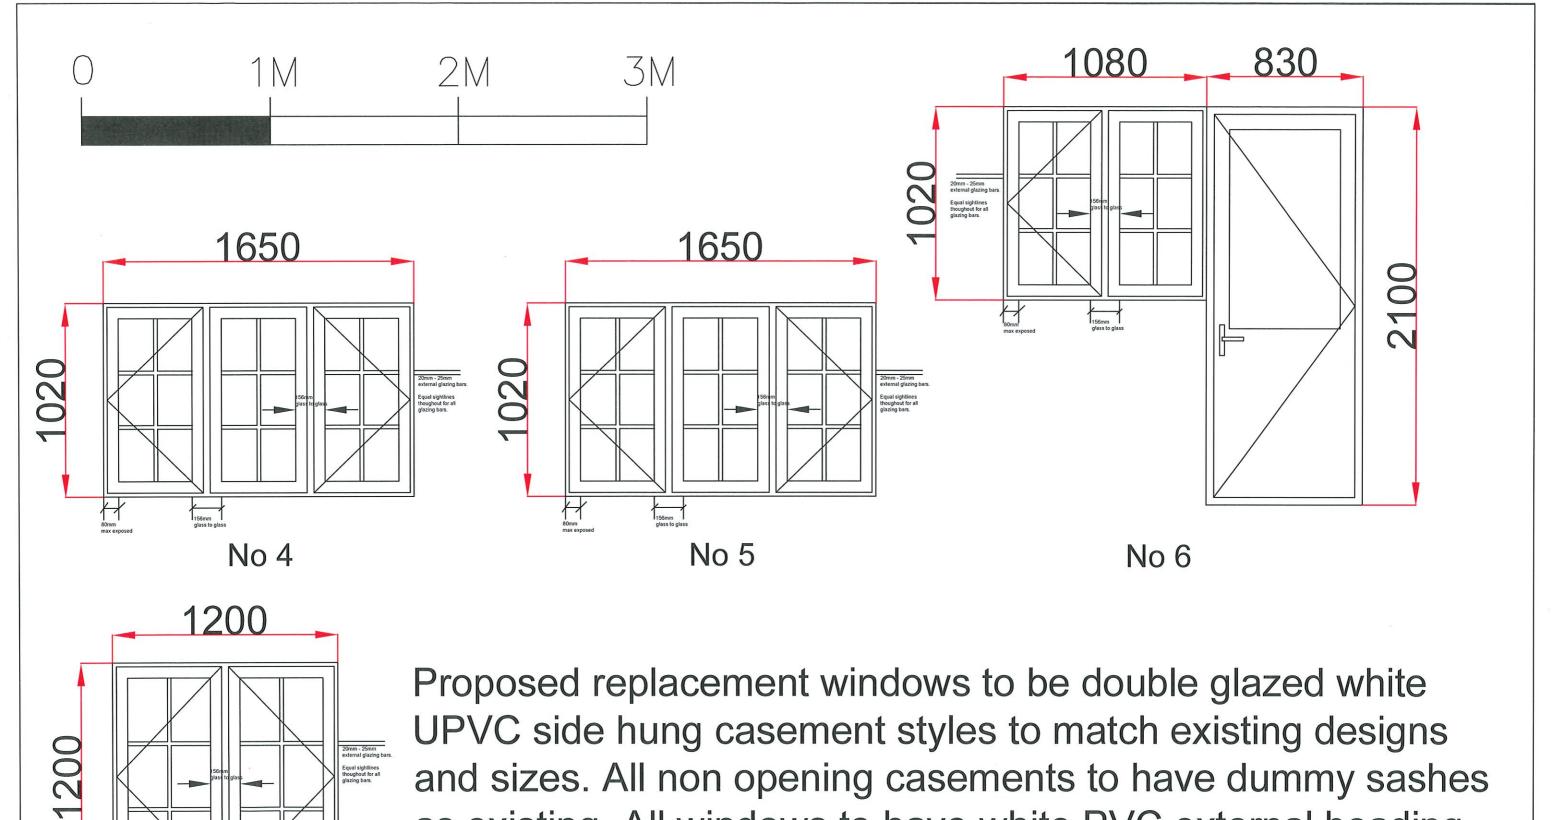

as existing. All windows to have white PVC external beading bars to patterns of windows.

Rear garden door to be white double glazed UPVC 2XG style.

M.A. NEWSOME & Co. Ltd.

No 7

0208 8761 1715 CHARTERED BUILDING SURVEYORS

		19, Martin Bowes Road
Dra	wing P	Proposed Window Renewals

Property 19, Martin Bowes Road, SE9 1LQ

March 2024

Client

The Hyde Group

1:20 @ A3

Drawing No. MBR-19-02