

Proposed replacement windows to be double glazed white UPVC side hung casement styles to match existing designs and sizes. All non opening casements to have dummy sashes as existing. All windows to have white PVC external beading bars to patterns of windows.

M.A. NEWSOME & Co. Ltd.

CHARTERED BUILDING SURVEYORS

0208 8761 1715

Property 36, Dickson Road, SE9 6RF



Drawing Proposed Window Renewals

Client The Hyde Group

Date March 2024

Scale 1:20 @ A3

Drawing No. DR-36-01

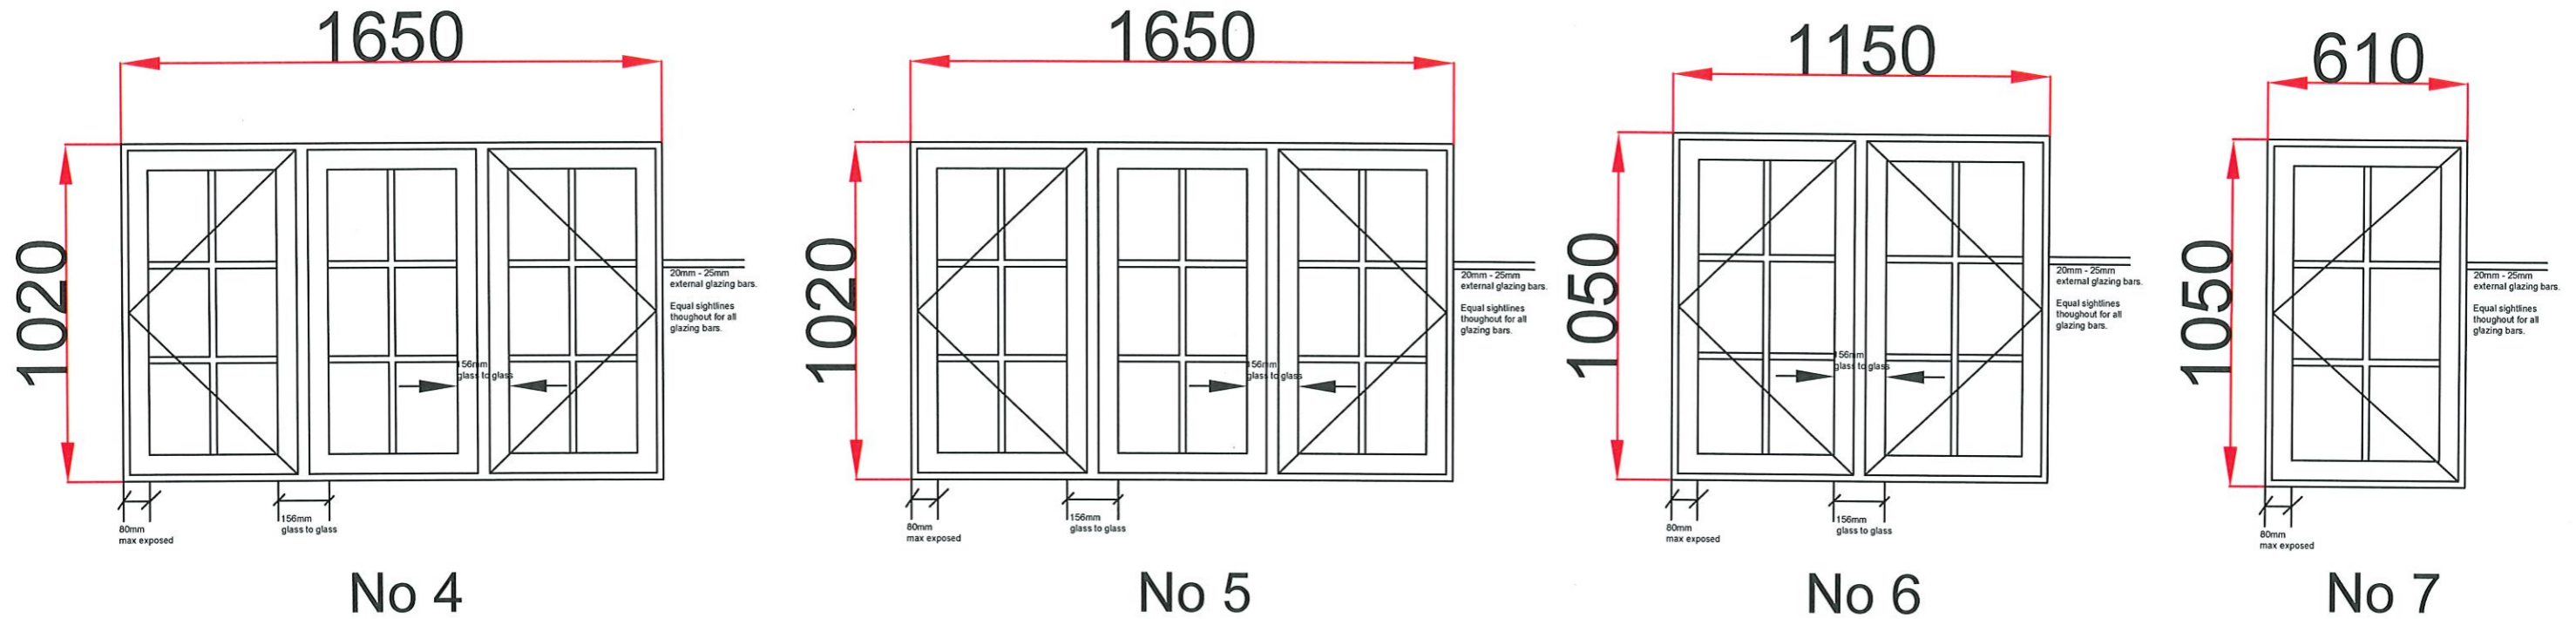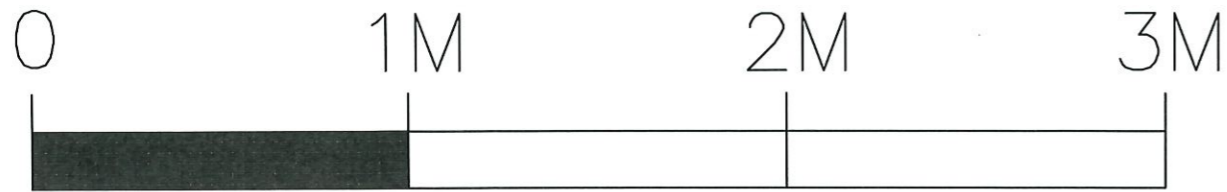

Proposed replacement windows to be double glazed white UPVC side hung casement styles to match existing designs and sizes. All non opening casements to have dummy sashes as existing. All windows to have white PVC external beading bars to patterns of windows.

M.A. NEWSOME & Co. Ltd.

CHARTERED BUILDING SURVEYORS

0208 8761 1715

Property 36, Dickson Road, SE9 6RF



Drawing Proposed Window Renewals

Client The Hyde Group

Date March 2024

Scale 1:20 @ A3

Drawing No. DR-36-02

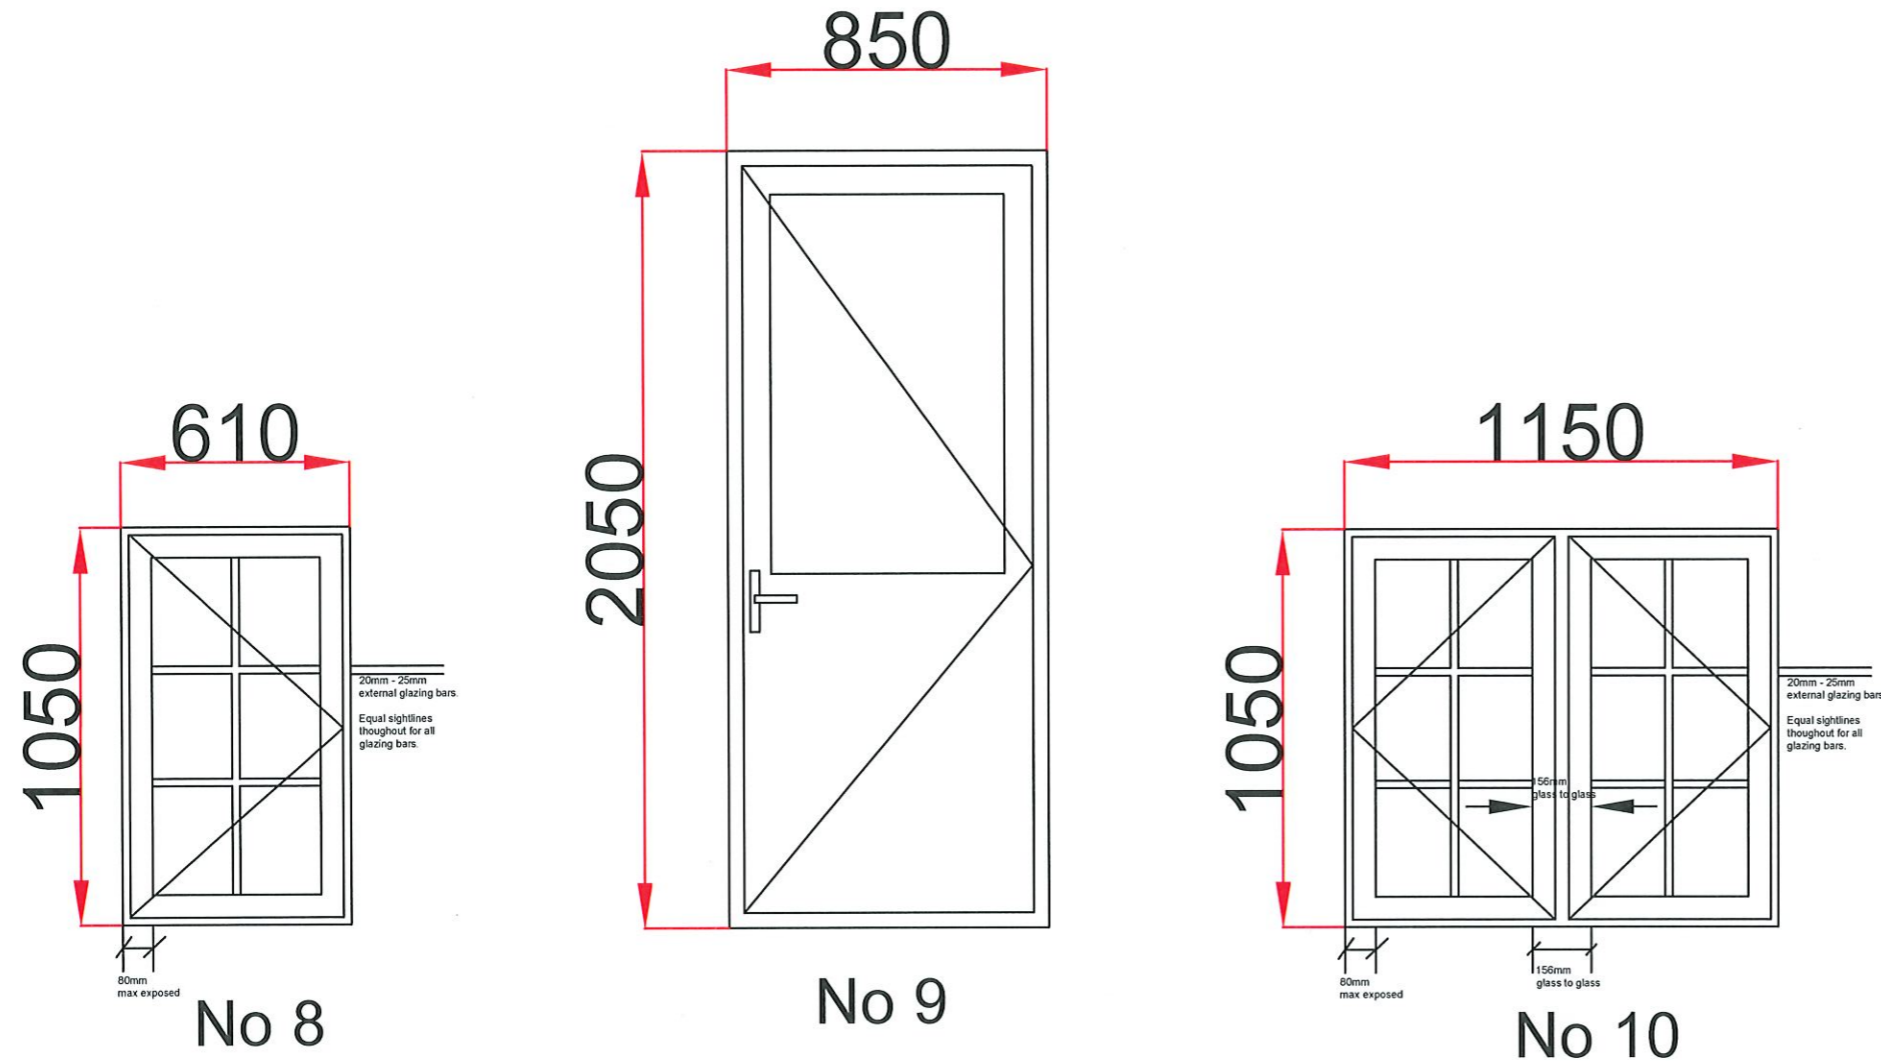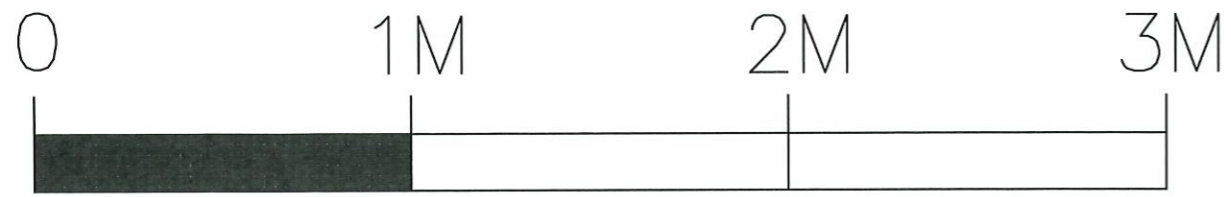

Proposed replacement windows to be double glazed white UPVC side hung casement styles to match existing designs and sizes. All non opening casements to have dummy sashes as existing. All windows to have white PVC external beading bars to patterns of windows.
 Rear garden door to be white double glazed UPVC 2XG style.

M.A. NEWSOME & Co. Ltd.

CHARTERED BUILDING SURVEYORS

0208 8761 1715

Property	36, Dickson Road, SE9 6RF	Client	The Hyde Group		
Drawing	Proposed Window Renewals	Date	March 2024	Scale	1:20 @ A3
					Drawing No. DR-36-03