
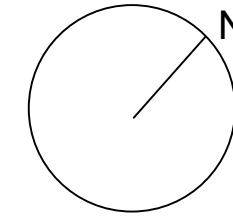


**PARK CRESCENT  
BRIGHTON**


**THIS IS A GRADE II LISTED BUILDING**  
HISTORIC ENGLAND LIST ENTRY: 1380697

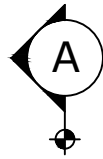

Please note: These are planning drawings not construction drawings and should be treated as such.

**KEY**

-----  
Indicate boundary wall thickness  
(outside remit of measured survey)

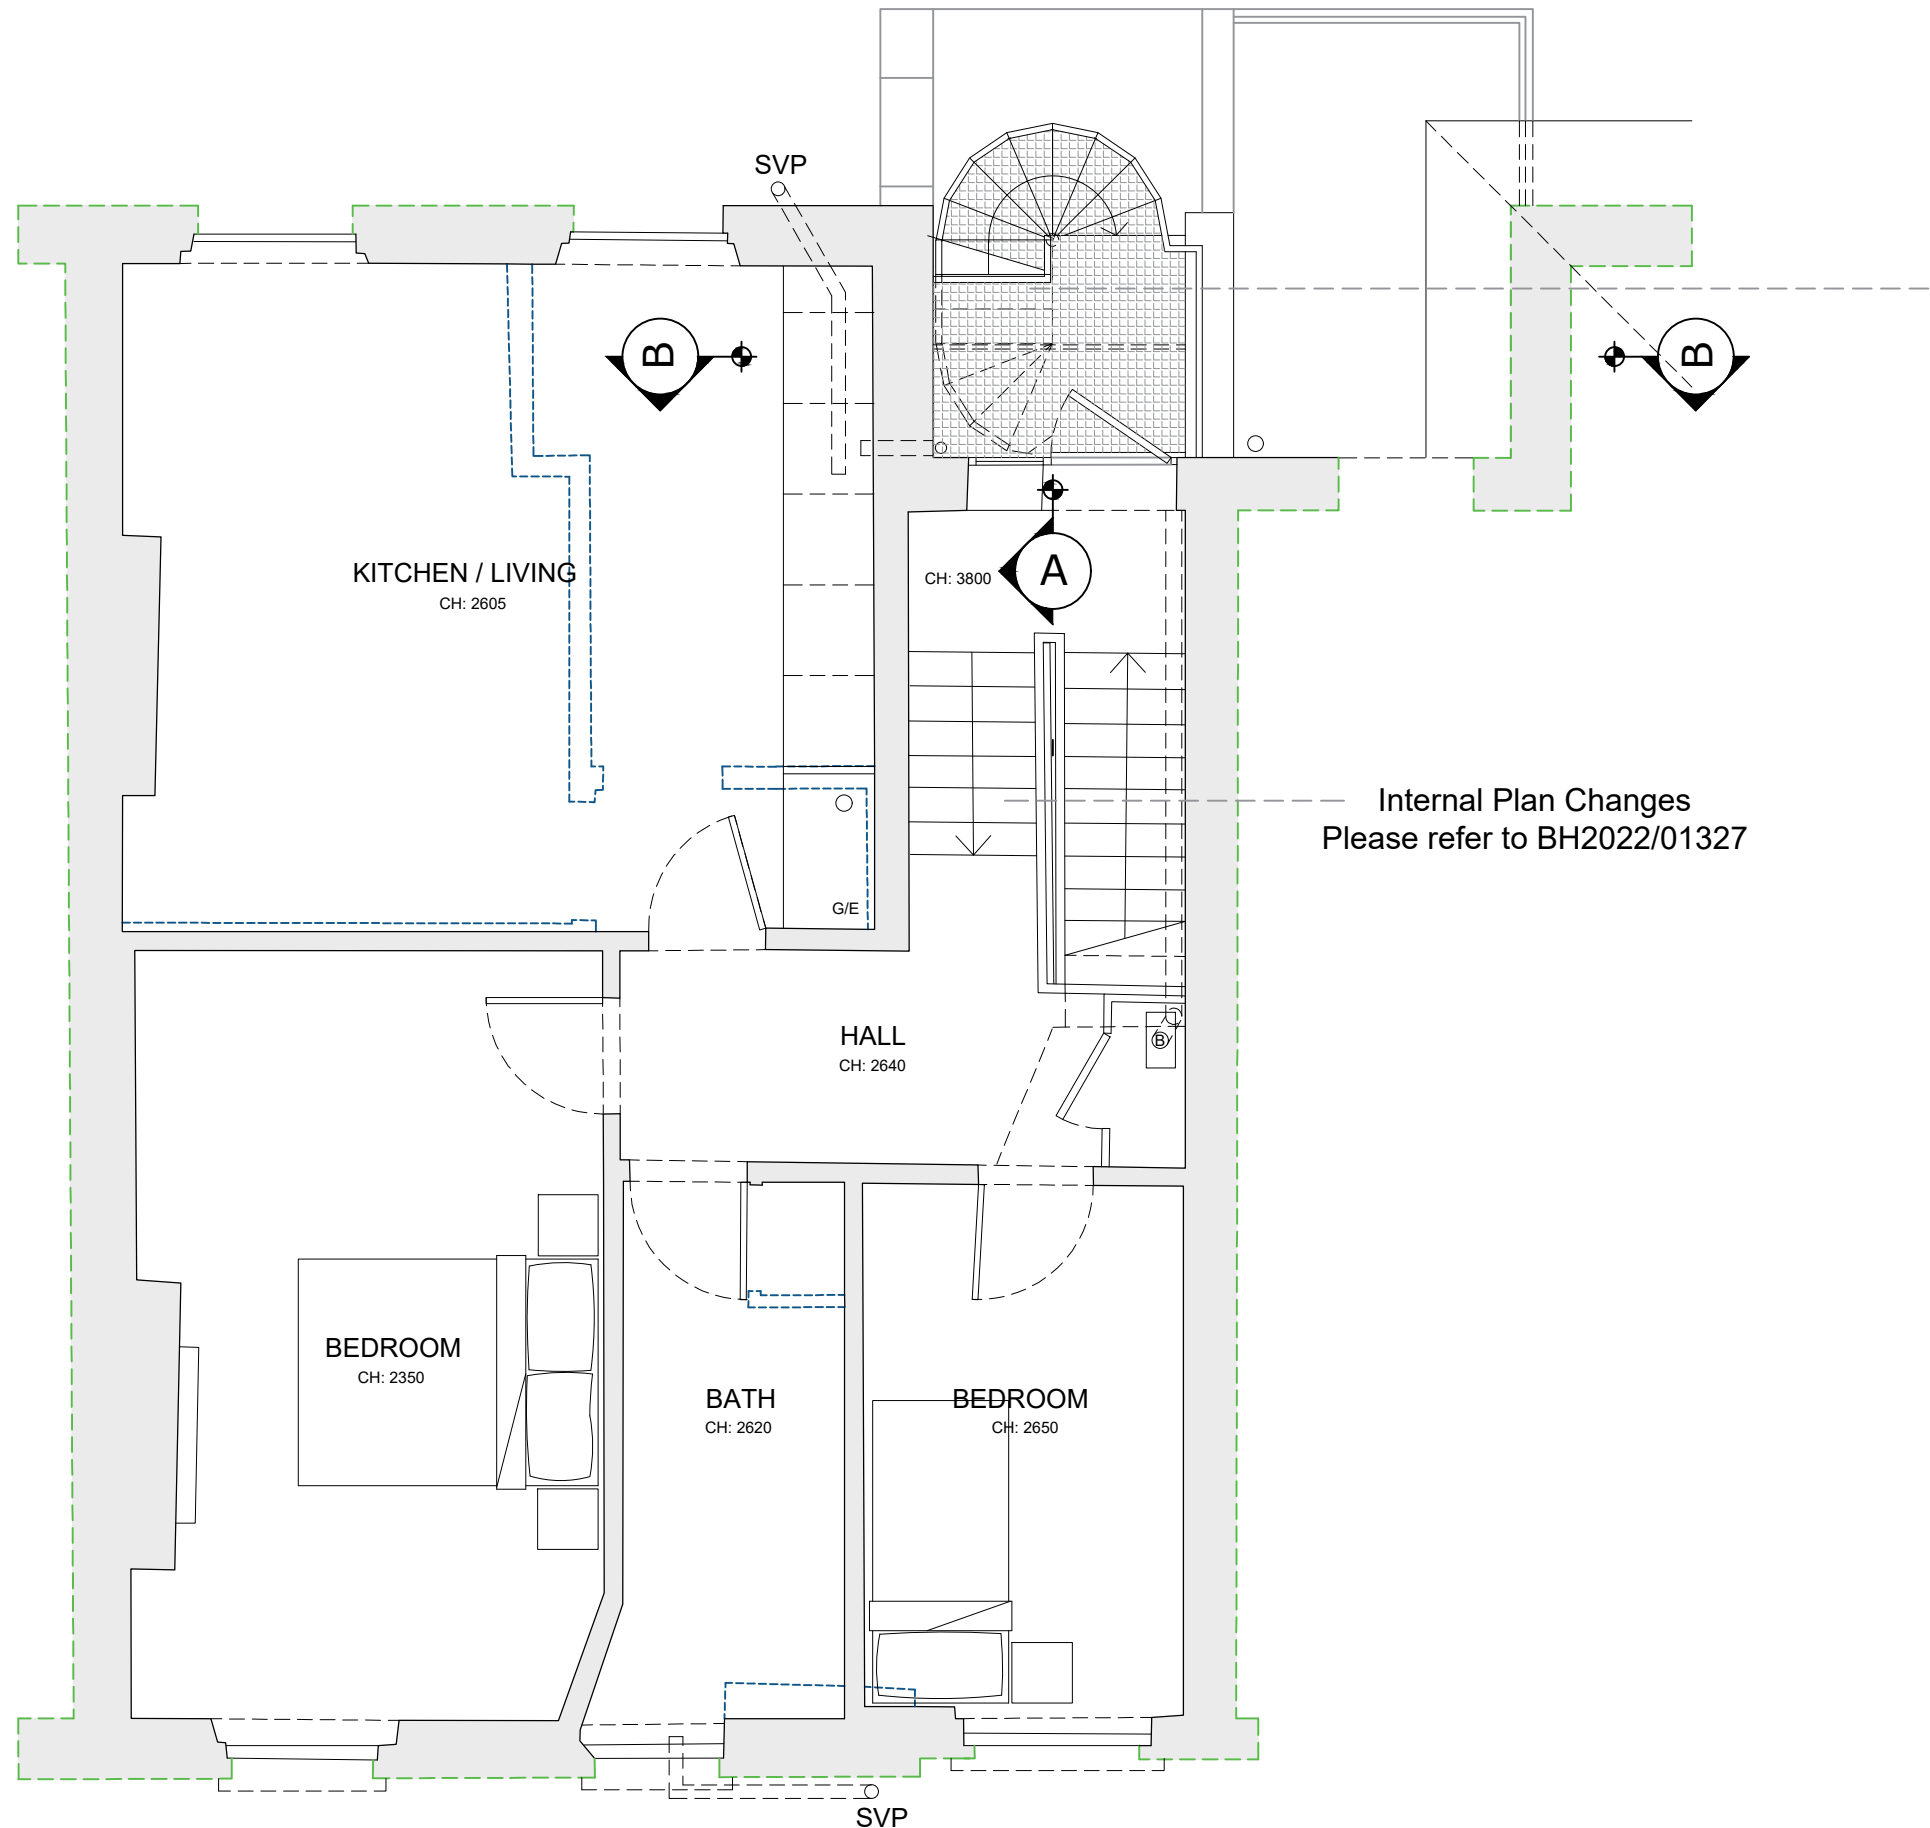

Extension of Black Cast Metal Balcony / Walkway section  
(to match existing)

Internal Plan Changes  
Please refer to BH2022/01327

**EDWS**Architects

26 Millers Road Brighton BN1 5NQ M 07979532275  
e Ewan@EDWSArchitects.co.uk w www.edwsarchitects.co.uk

J O B	CHECKED
Flat 3 17 Park Crescent Brighton BN2 3HA	PT
	DRAWN
	ES
CLIENT	DATE
Ms Alexander	24.01.24
	SCALE
	1:50 @ A3
DRAWING	REVISION
Floor Plans Proposed	.
	NUMBER
	7173/020

Second Floor Plan- Proposed - 1:50@A3

Scale in Metres

