
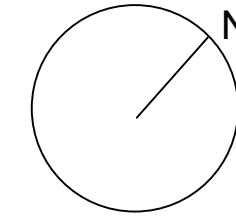


PARK CRESCENT BRIGHTON


THIS IS A GRADE II LISTED BUILDING
HISTORIC ENGLAND LIST ENTRY: 1380697

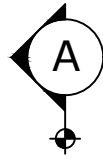


Please note: These are planning drawings not construction drawings and should be treated as such.

KEY

Indicate boundary wall thickness
(outside remit of measured survey)

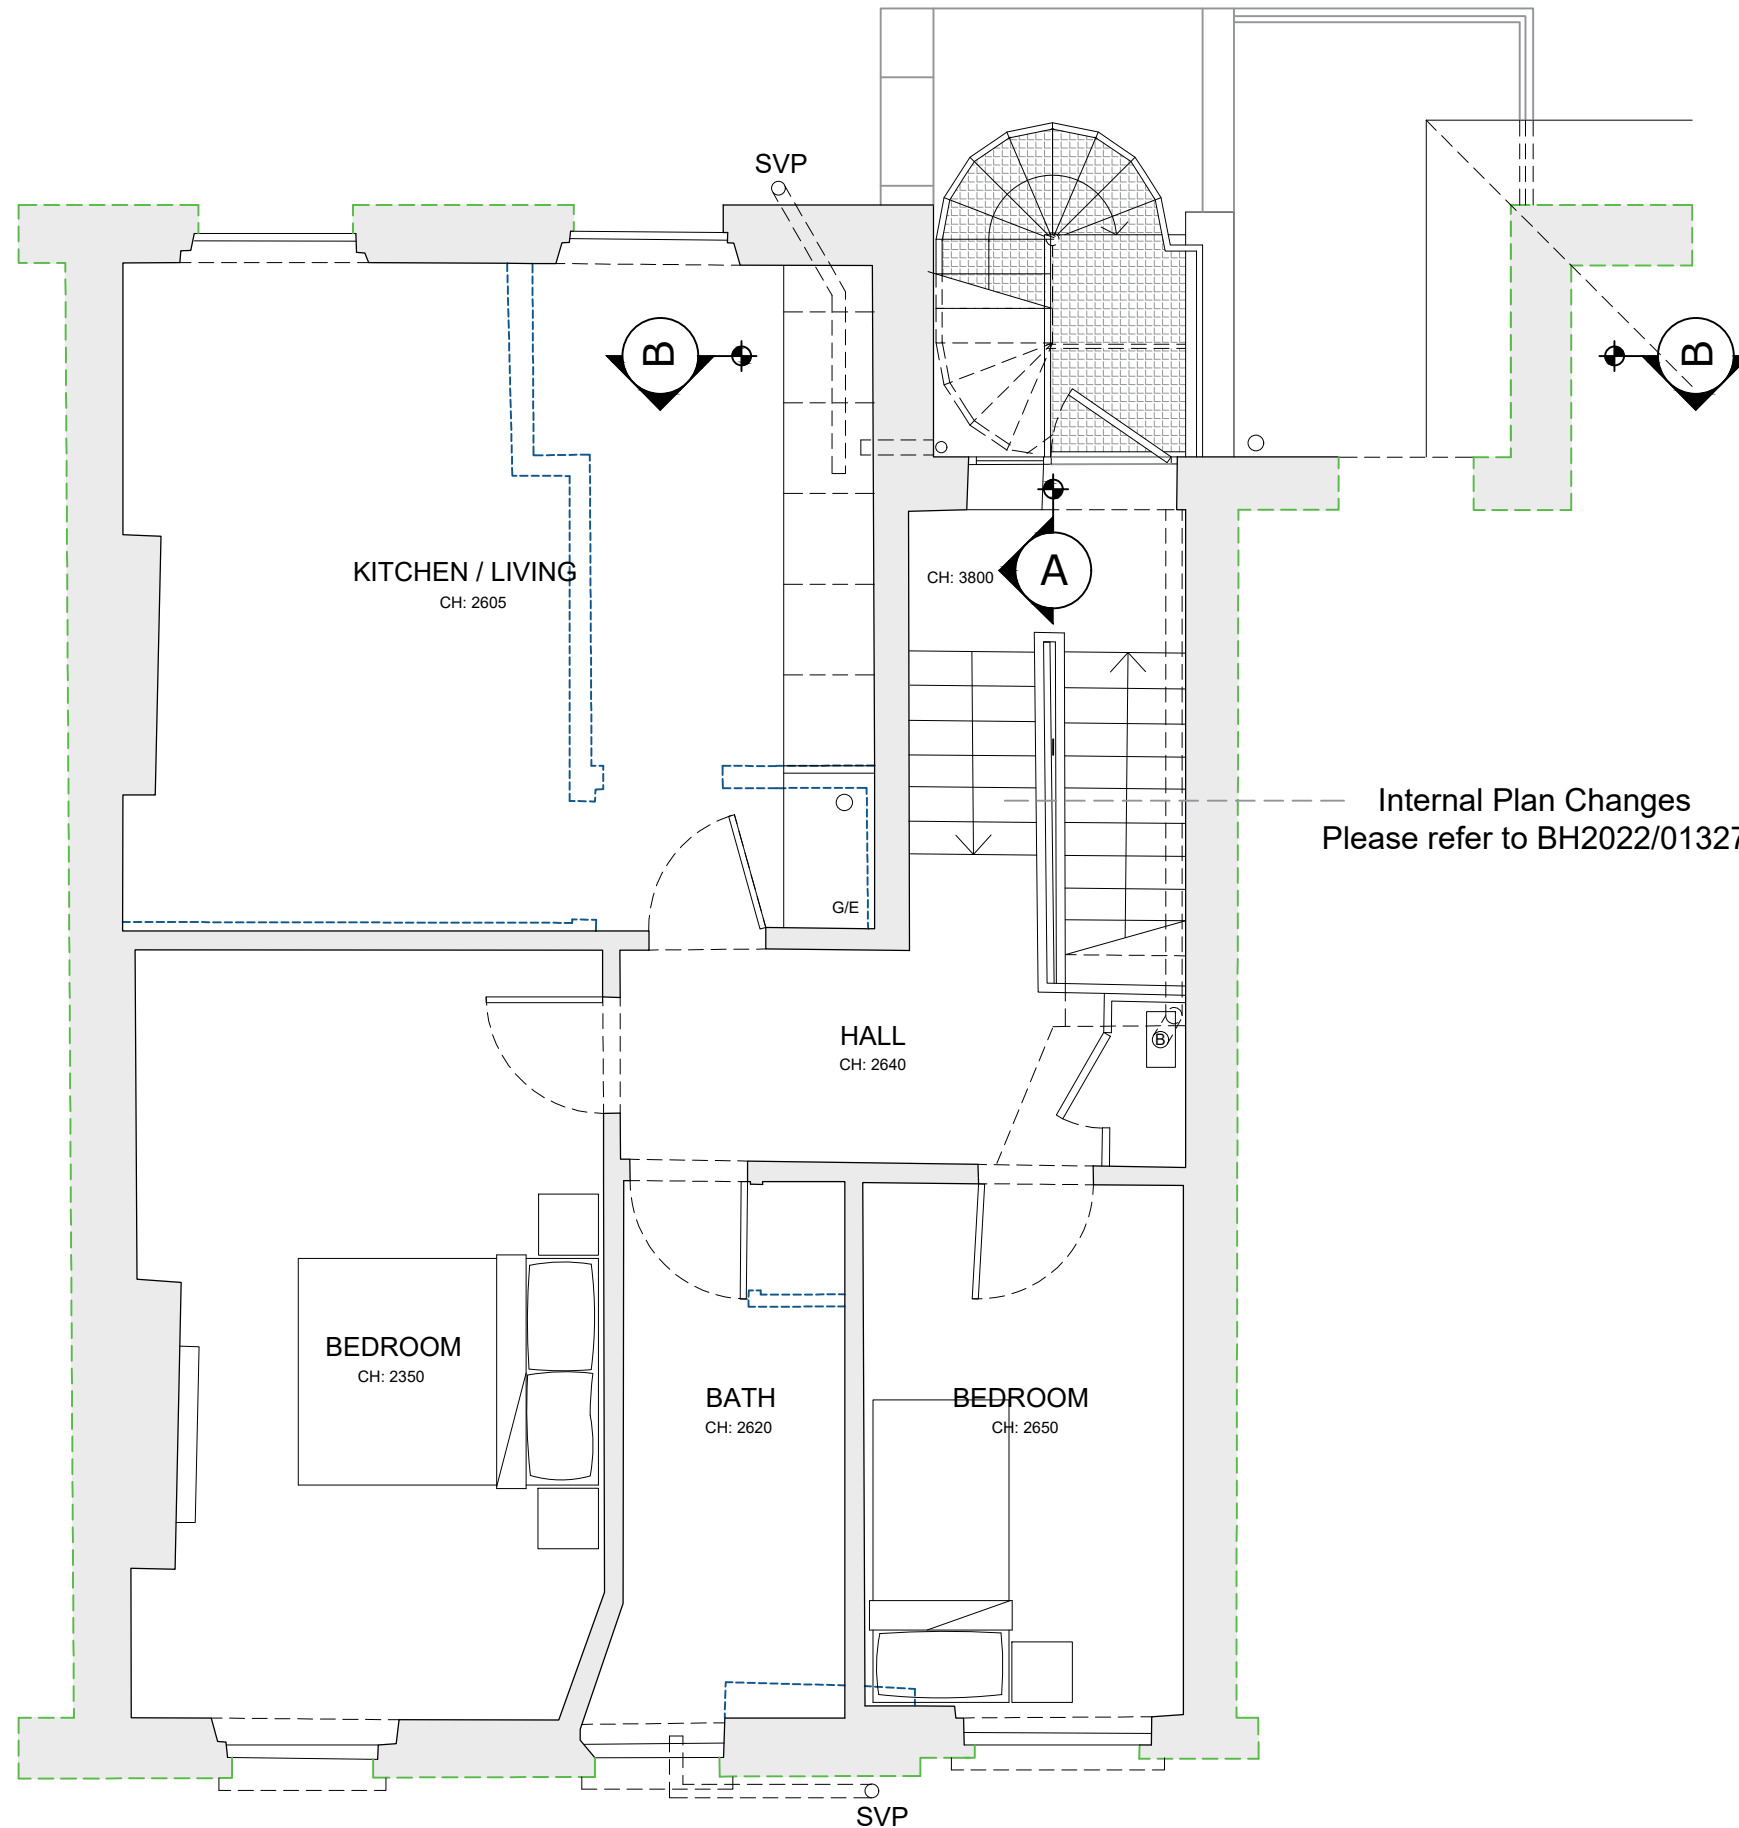

Internal Plan Changes
Please refer to BH2022/01327

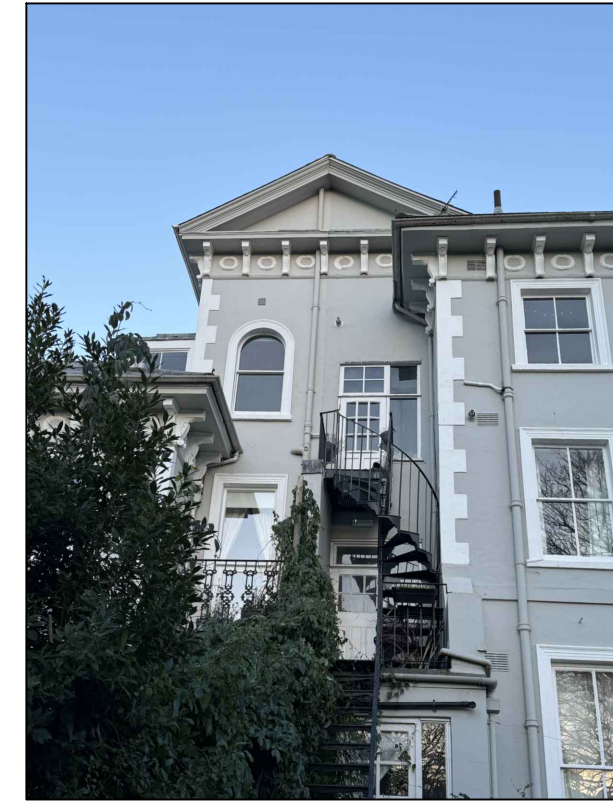

Site Photo

EDWS Architects

26 Millers Road Brighton BN1 5NQ M 07979532275
e Ewan@EDWSArchitects.co.uk w www.edwsarchitects.co.uk

J O B	CHECKED
Flat 3 17 Park Crescent Brighton BN2 3HA	PT
	DRAWN
	ES
CLIENT	DATE
Ms Alexander	24.01.24
	SCALE
	1:50 @ A3
DRAWING	REVISION
Floor Plans Existing	.
	NUMBER
	7173/010

Second Floor Plan- Existing - 1:50@A3

Scale in Metres

