



Section b.b.

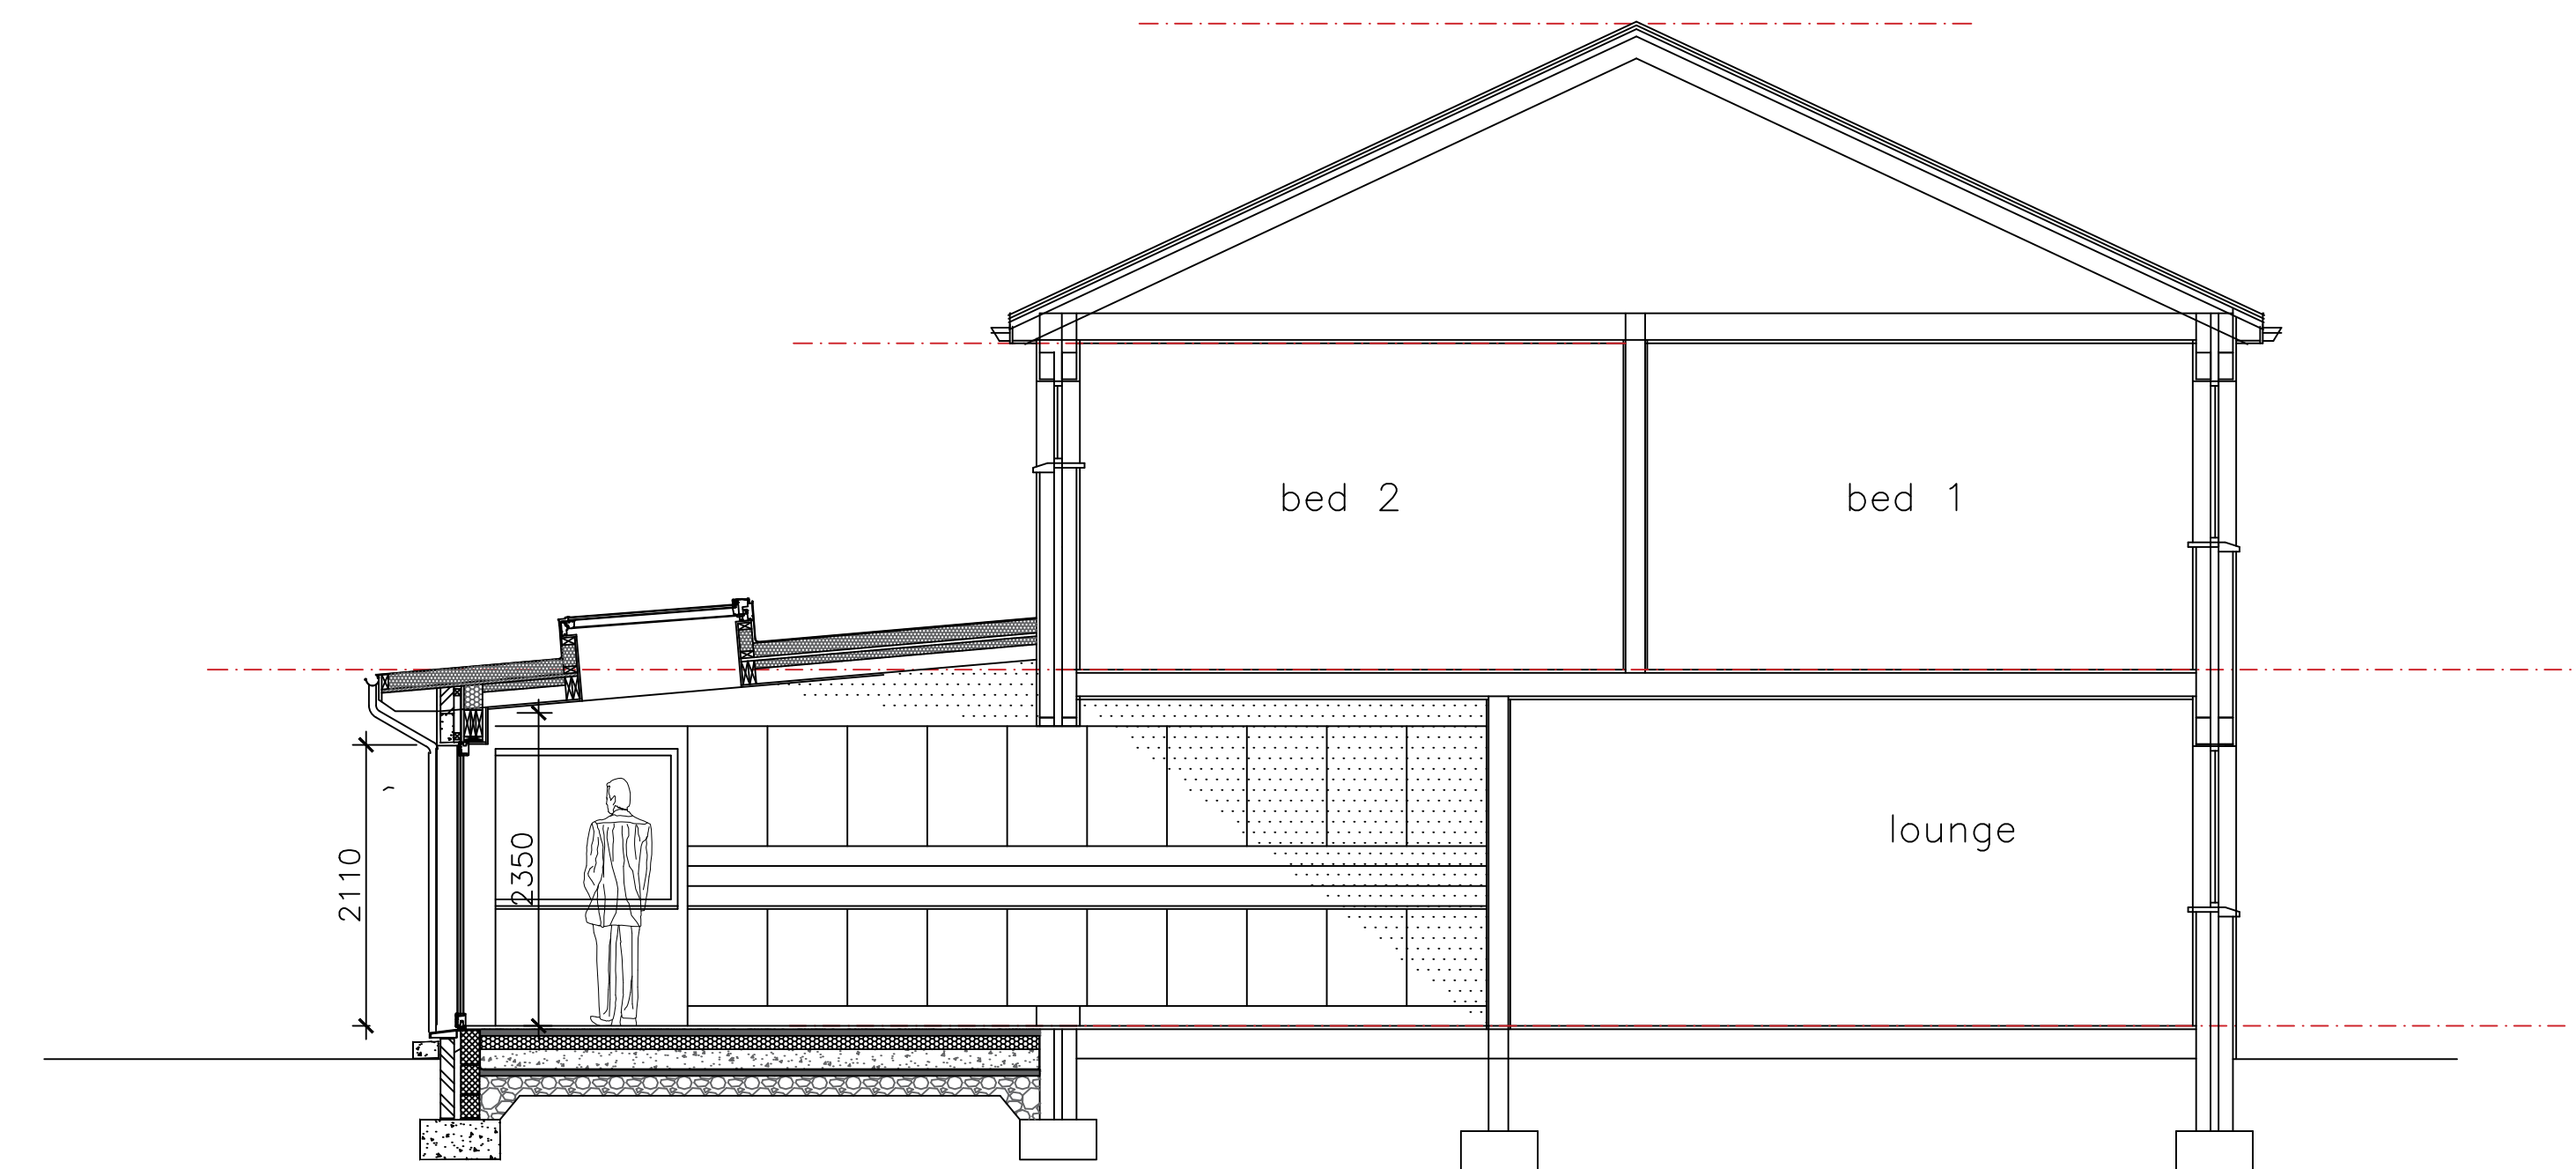

Section a.a.

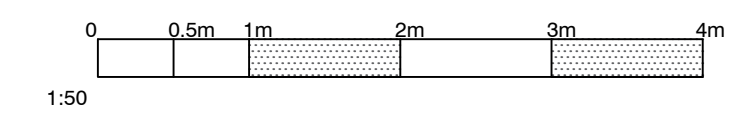

note  
 - do not scale  
 - check all dimensions on site prior to erection or fabrication and report any discrepancies to the architect immediately

notes;

- 
- 
- 

rev	date	by	description

rev	date	by	description

rev	date	by	description

client	Mr Mrs Fettes Walters
project	House Extension 37 Morven Rd Bearsden, G61 3BY
drawing	Plans As Existing

project no.	2023 231
drawing no.	PL(01)05
scale	1:50
status	planning
drawn	MM
date	Nov 2023

**Ailteir-studio**  
 architect  
 85 Iain Road, Bearsden, Glasgow, G61 4JA  
 tel: 0141 931 5293 mob: 07813 240 842  
 email: matthew@ailteir-studio.co.uk