




Proposed Fireplace Locations - Basement

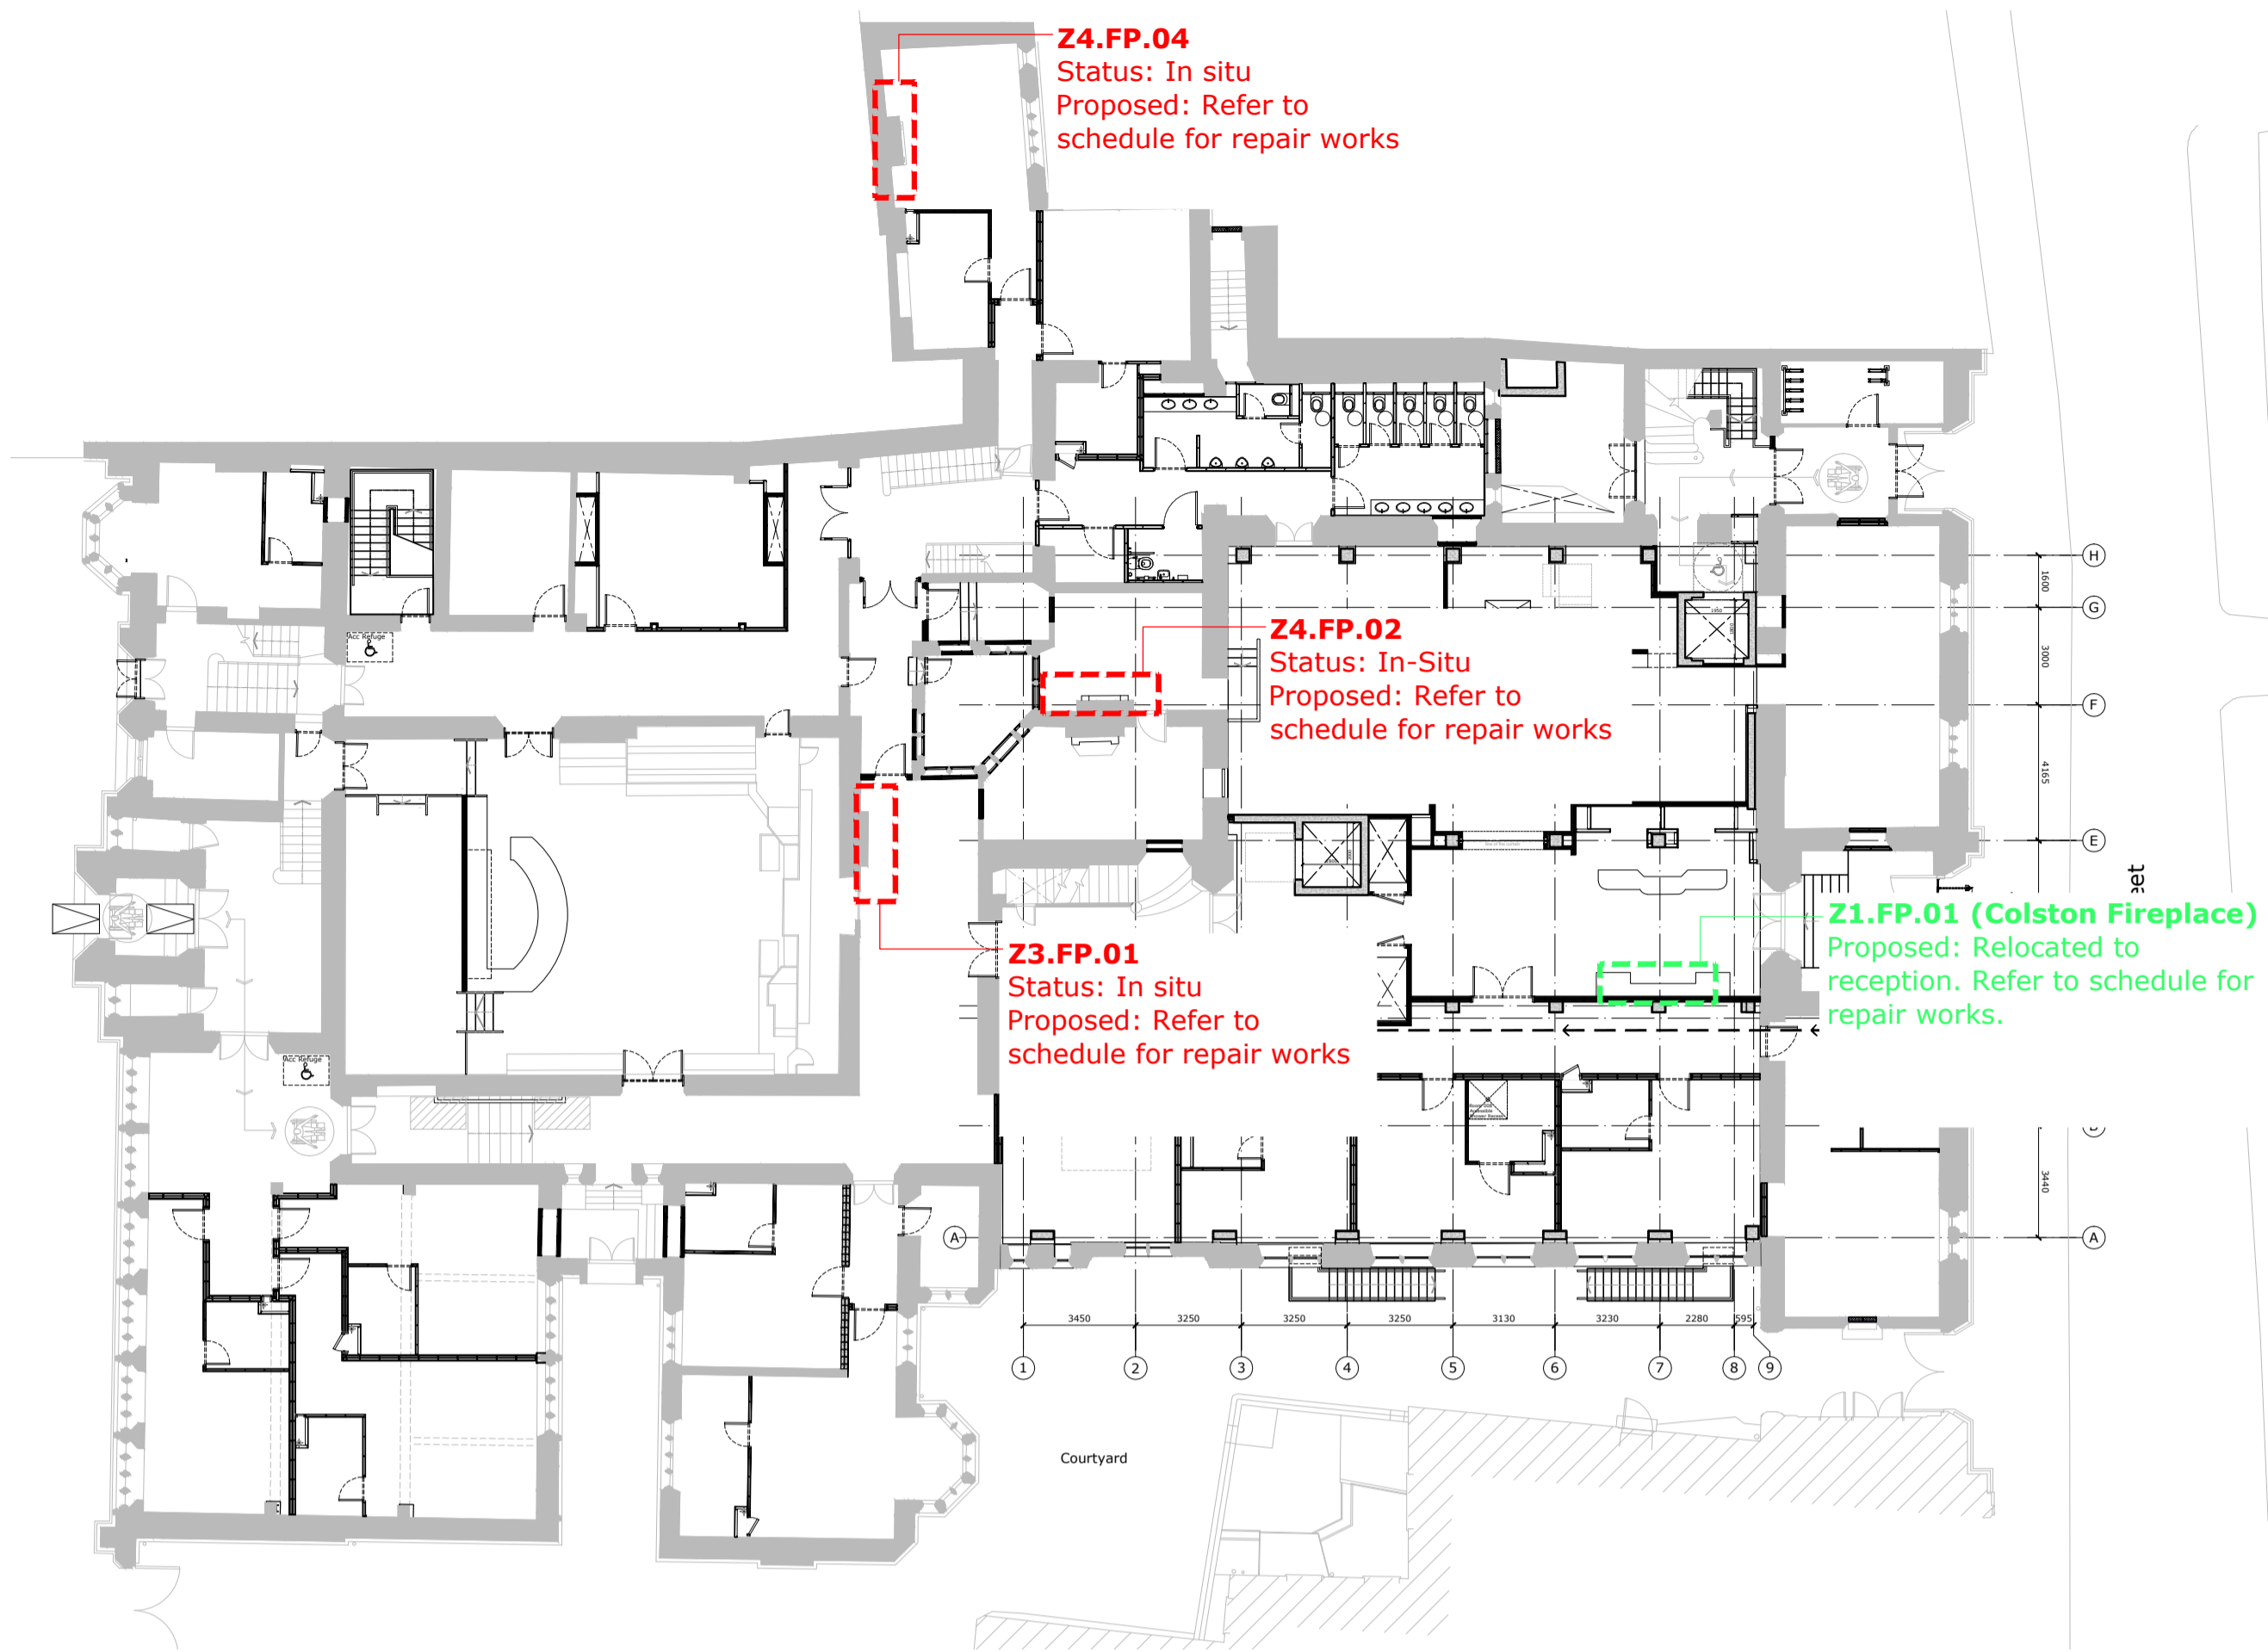

Proposed Fireplace Locations - Ground Floor

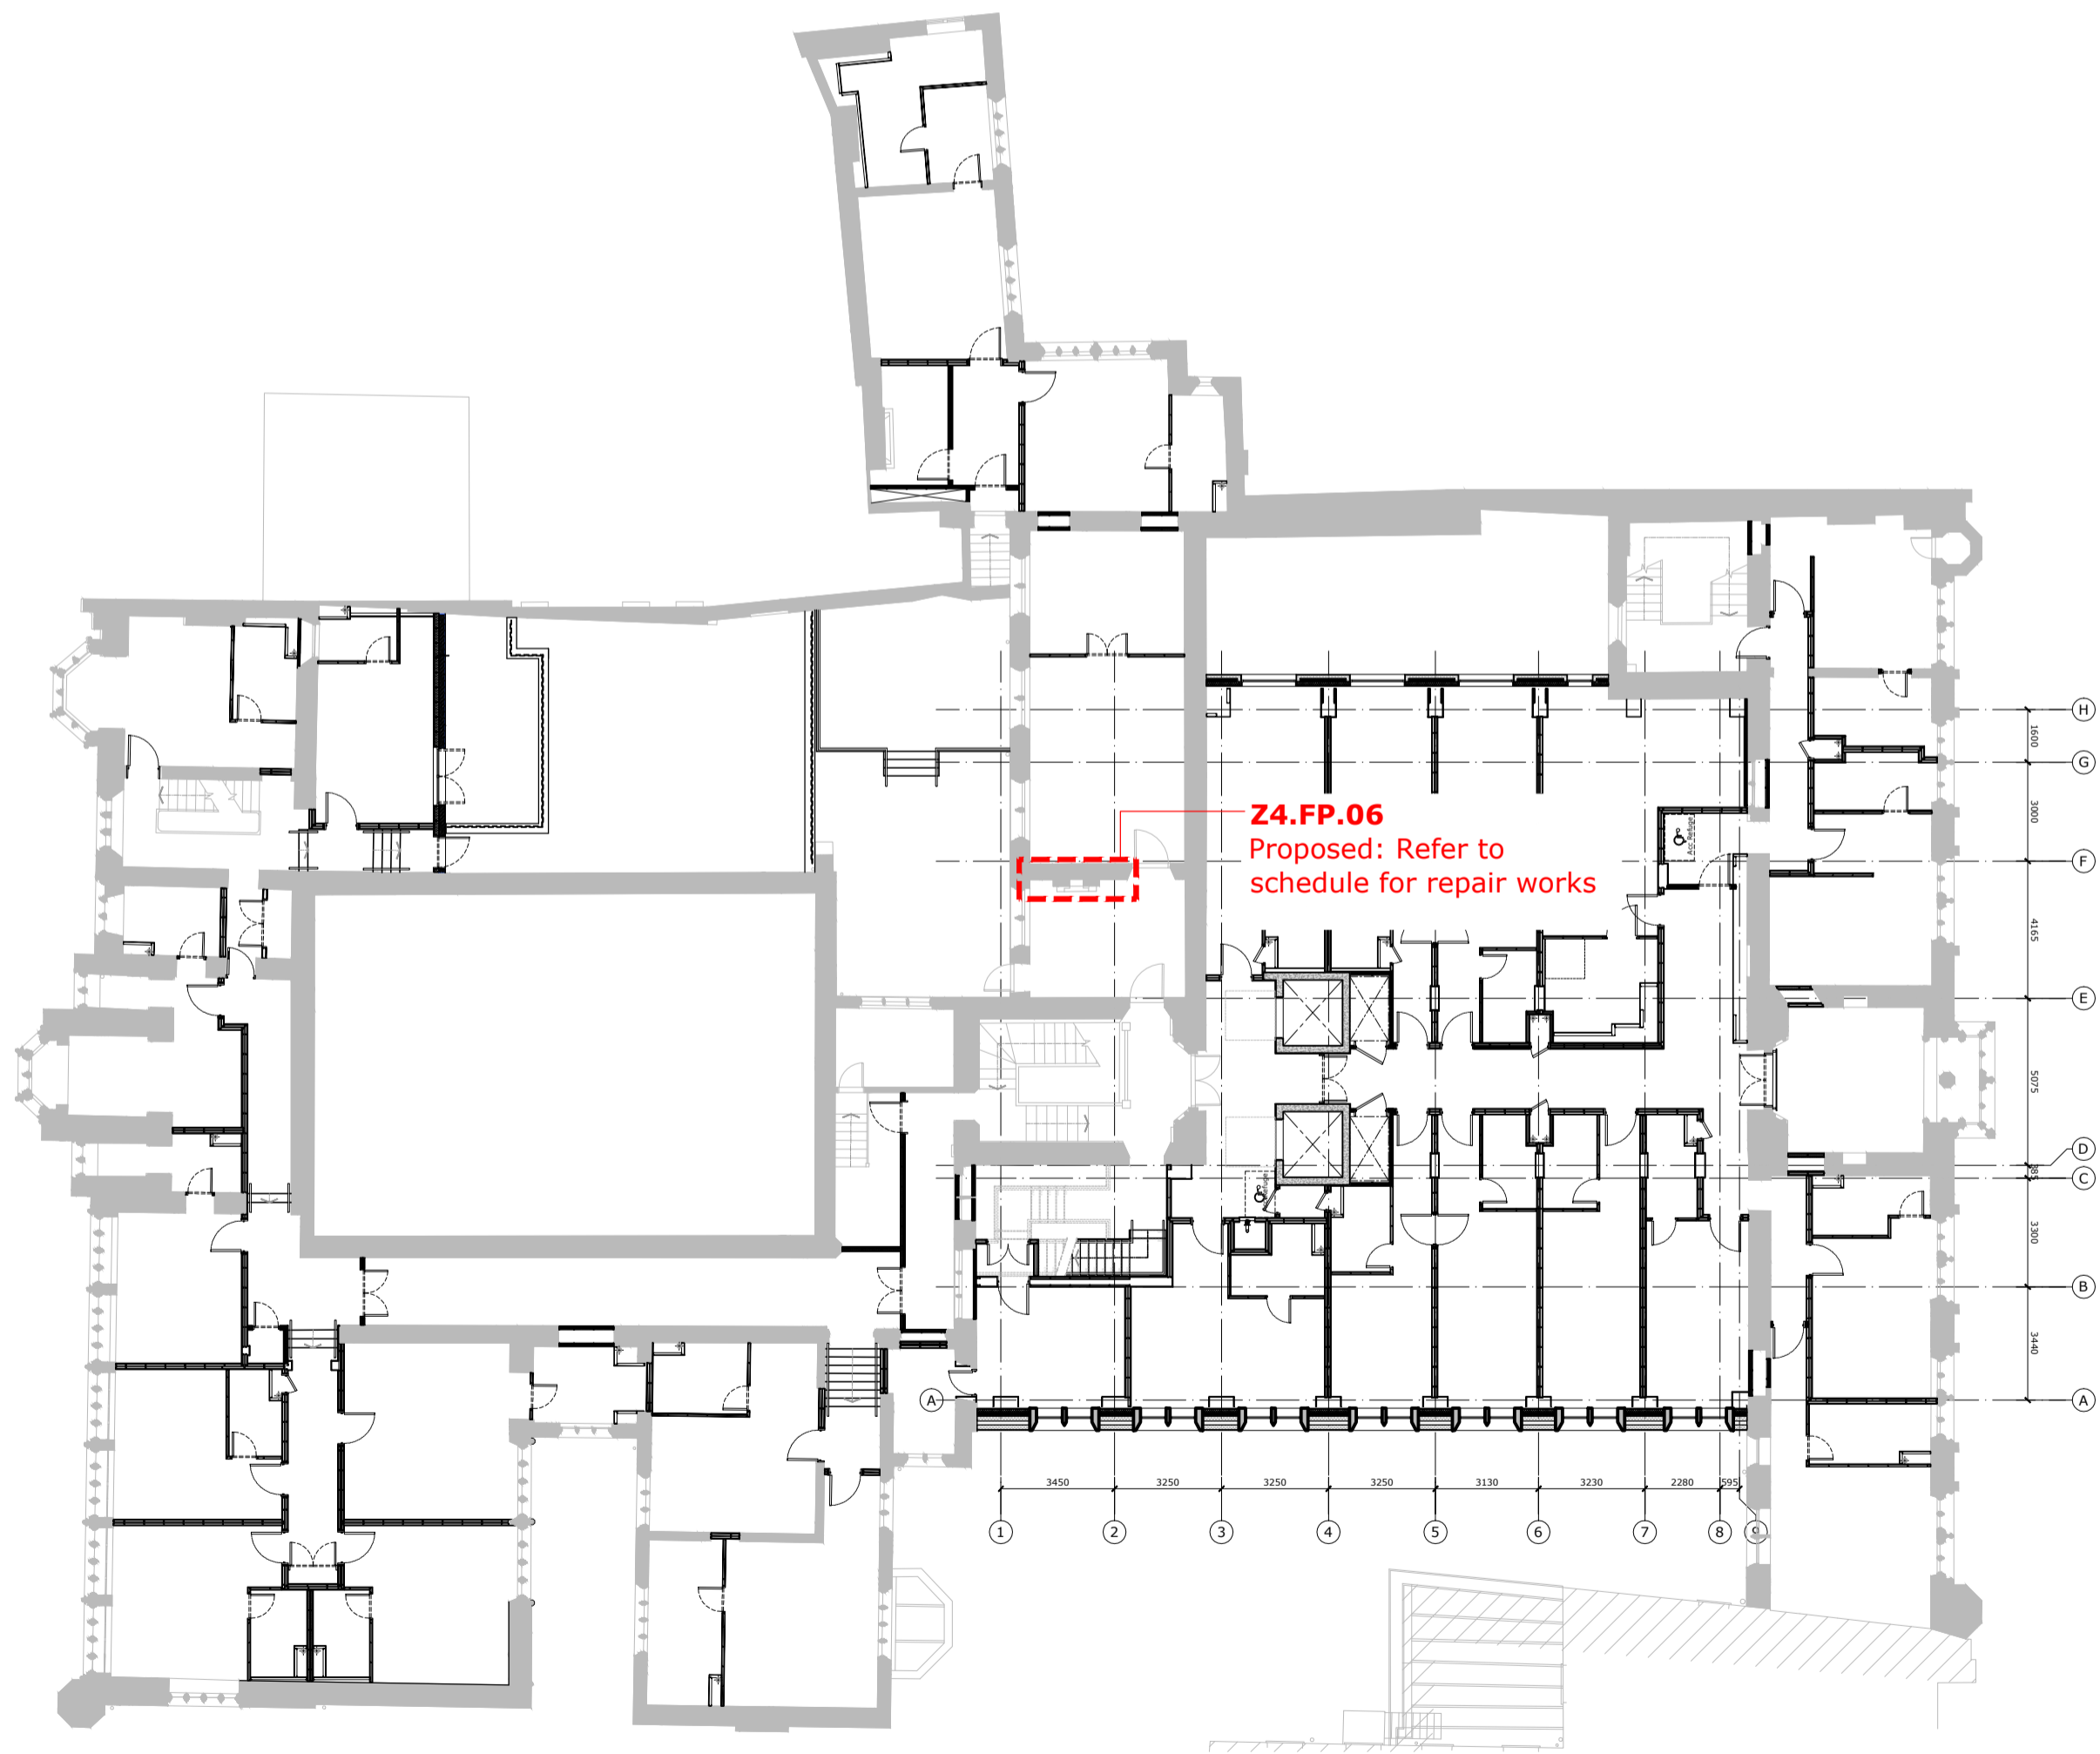


Proposed Fireplace Locations - First Floor

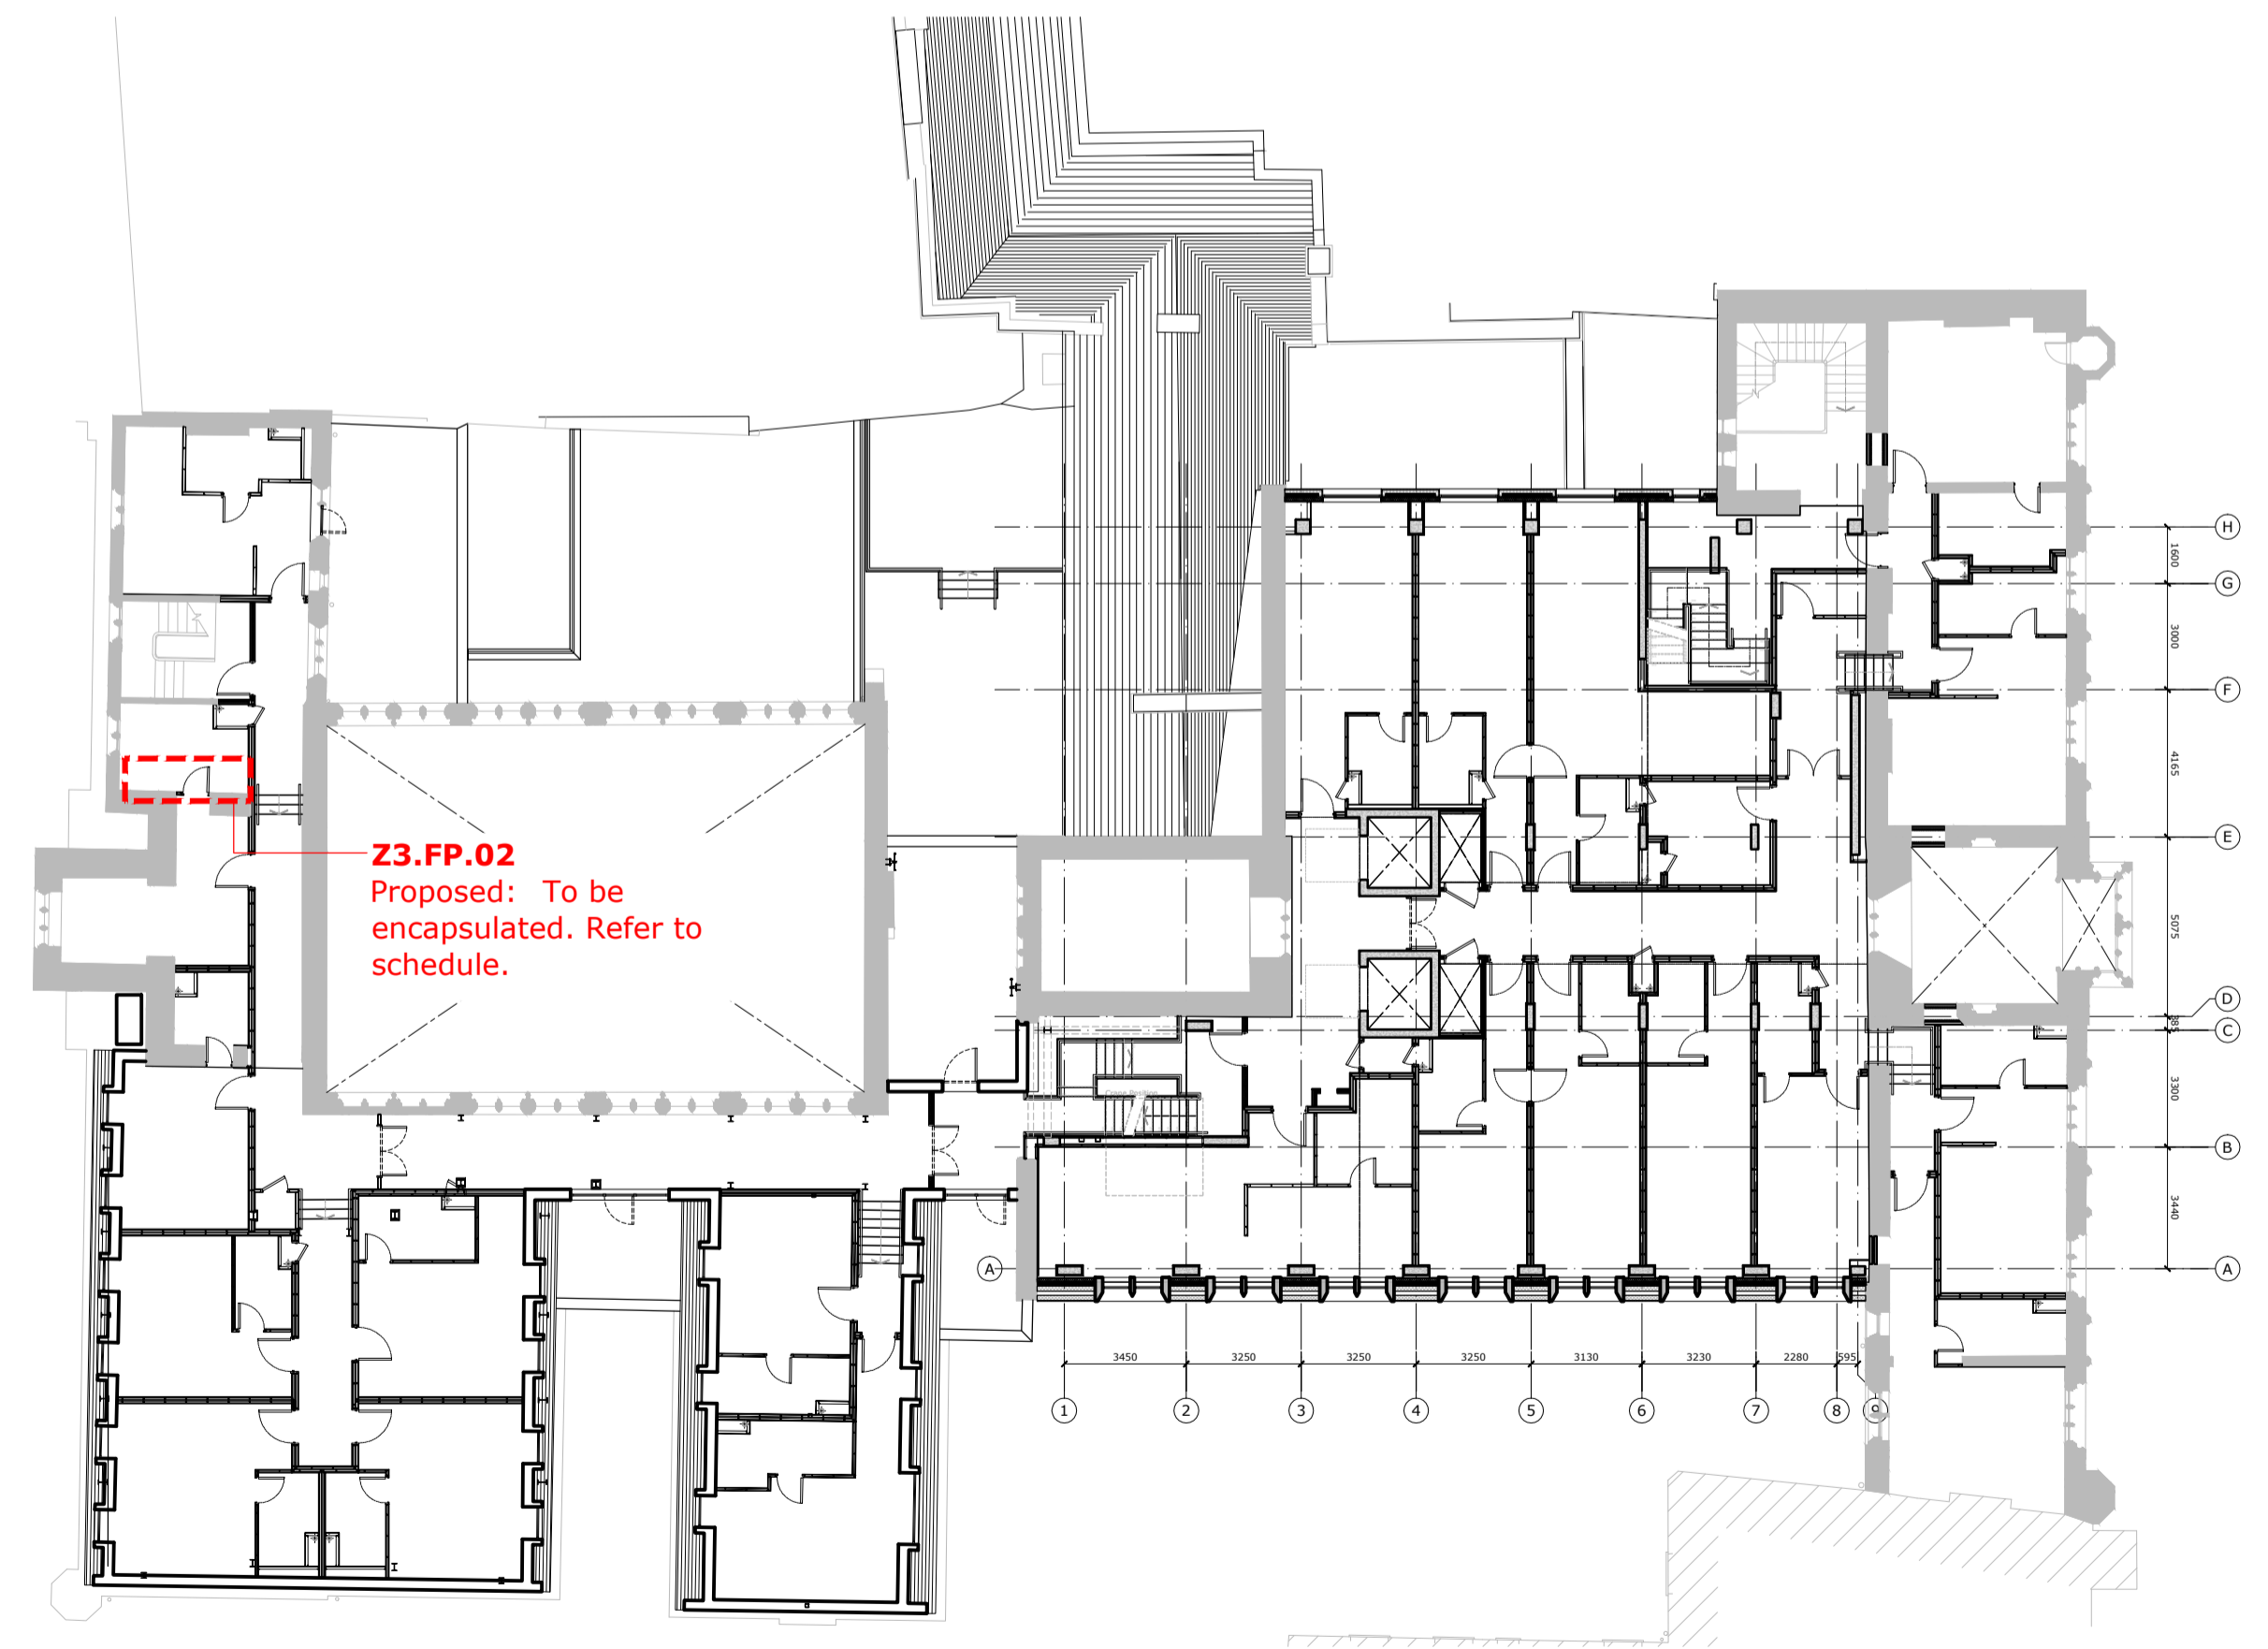

Proposed Fireplace Locations - Second Floor

- Missing.
- Retained: refer to AS(00)008 for schedule of works.
- Relocated: Colston Fireplace - refer to AS(00)008 for schedule of works.

Notes:
Do not scale from this drawing. If in doubt, ask.
This drawing is the property of mait design limited and must not be copied, reproduced or disclosed without written permission.

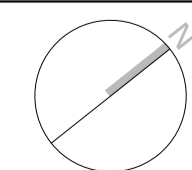

previous revisions
revision: -- First issue

by: MD
date: 02.03.2024

suite 320-323
baltic chambers
50 wellington street
glasgow g2 6hj
0141 348 7700
office@maitdesign.com
www.maitdesign.com

MAITH
DESIGN LTD

project: Guildhall Bristol
client: Paton Developments Ltd
drawing scale @ A1: 1:200
dwg number: PL(00)012
revision: -
date: 02.03.2024
status: Planning

