



Layout

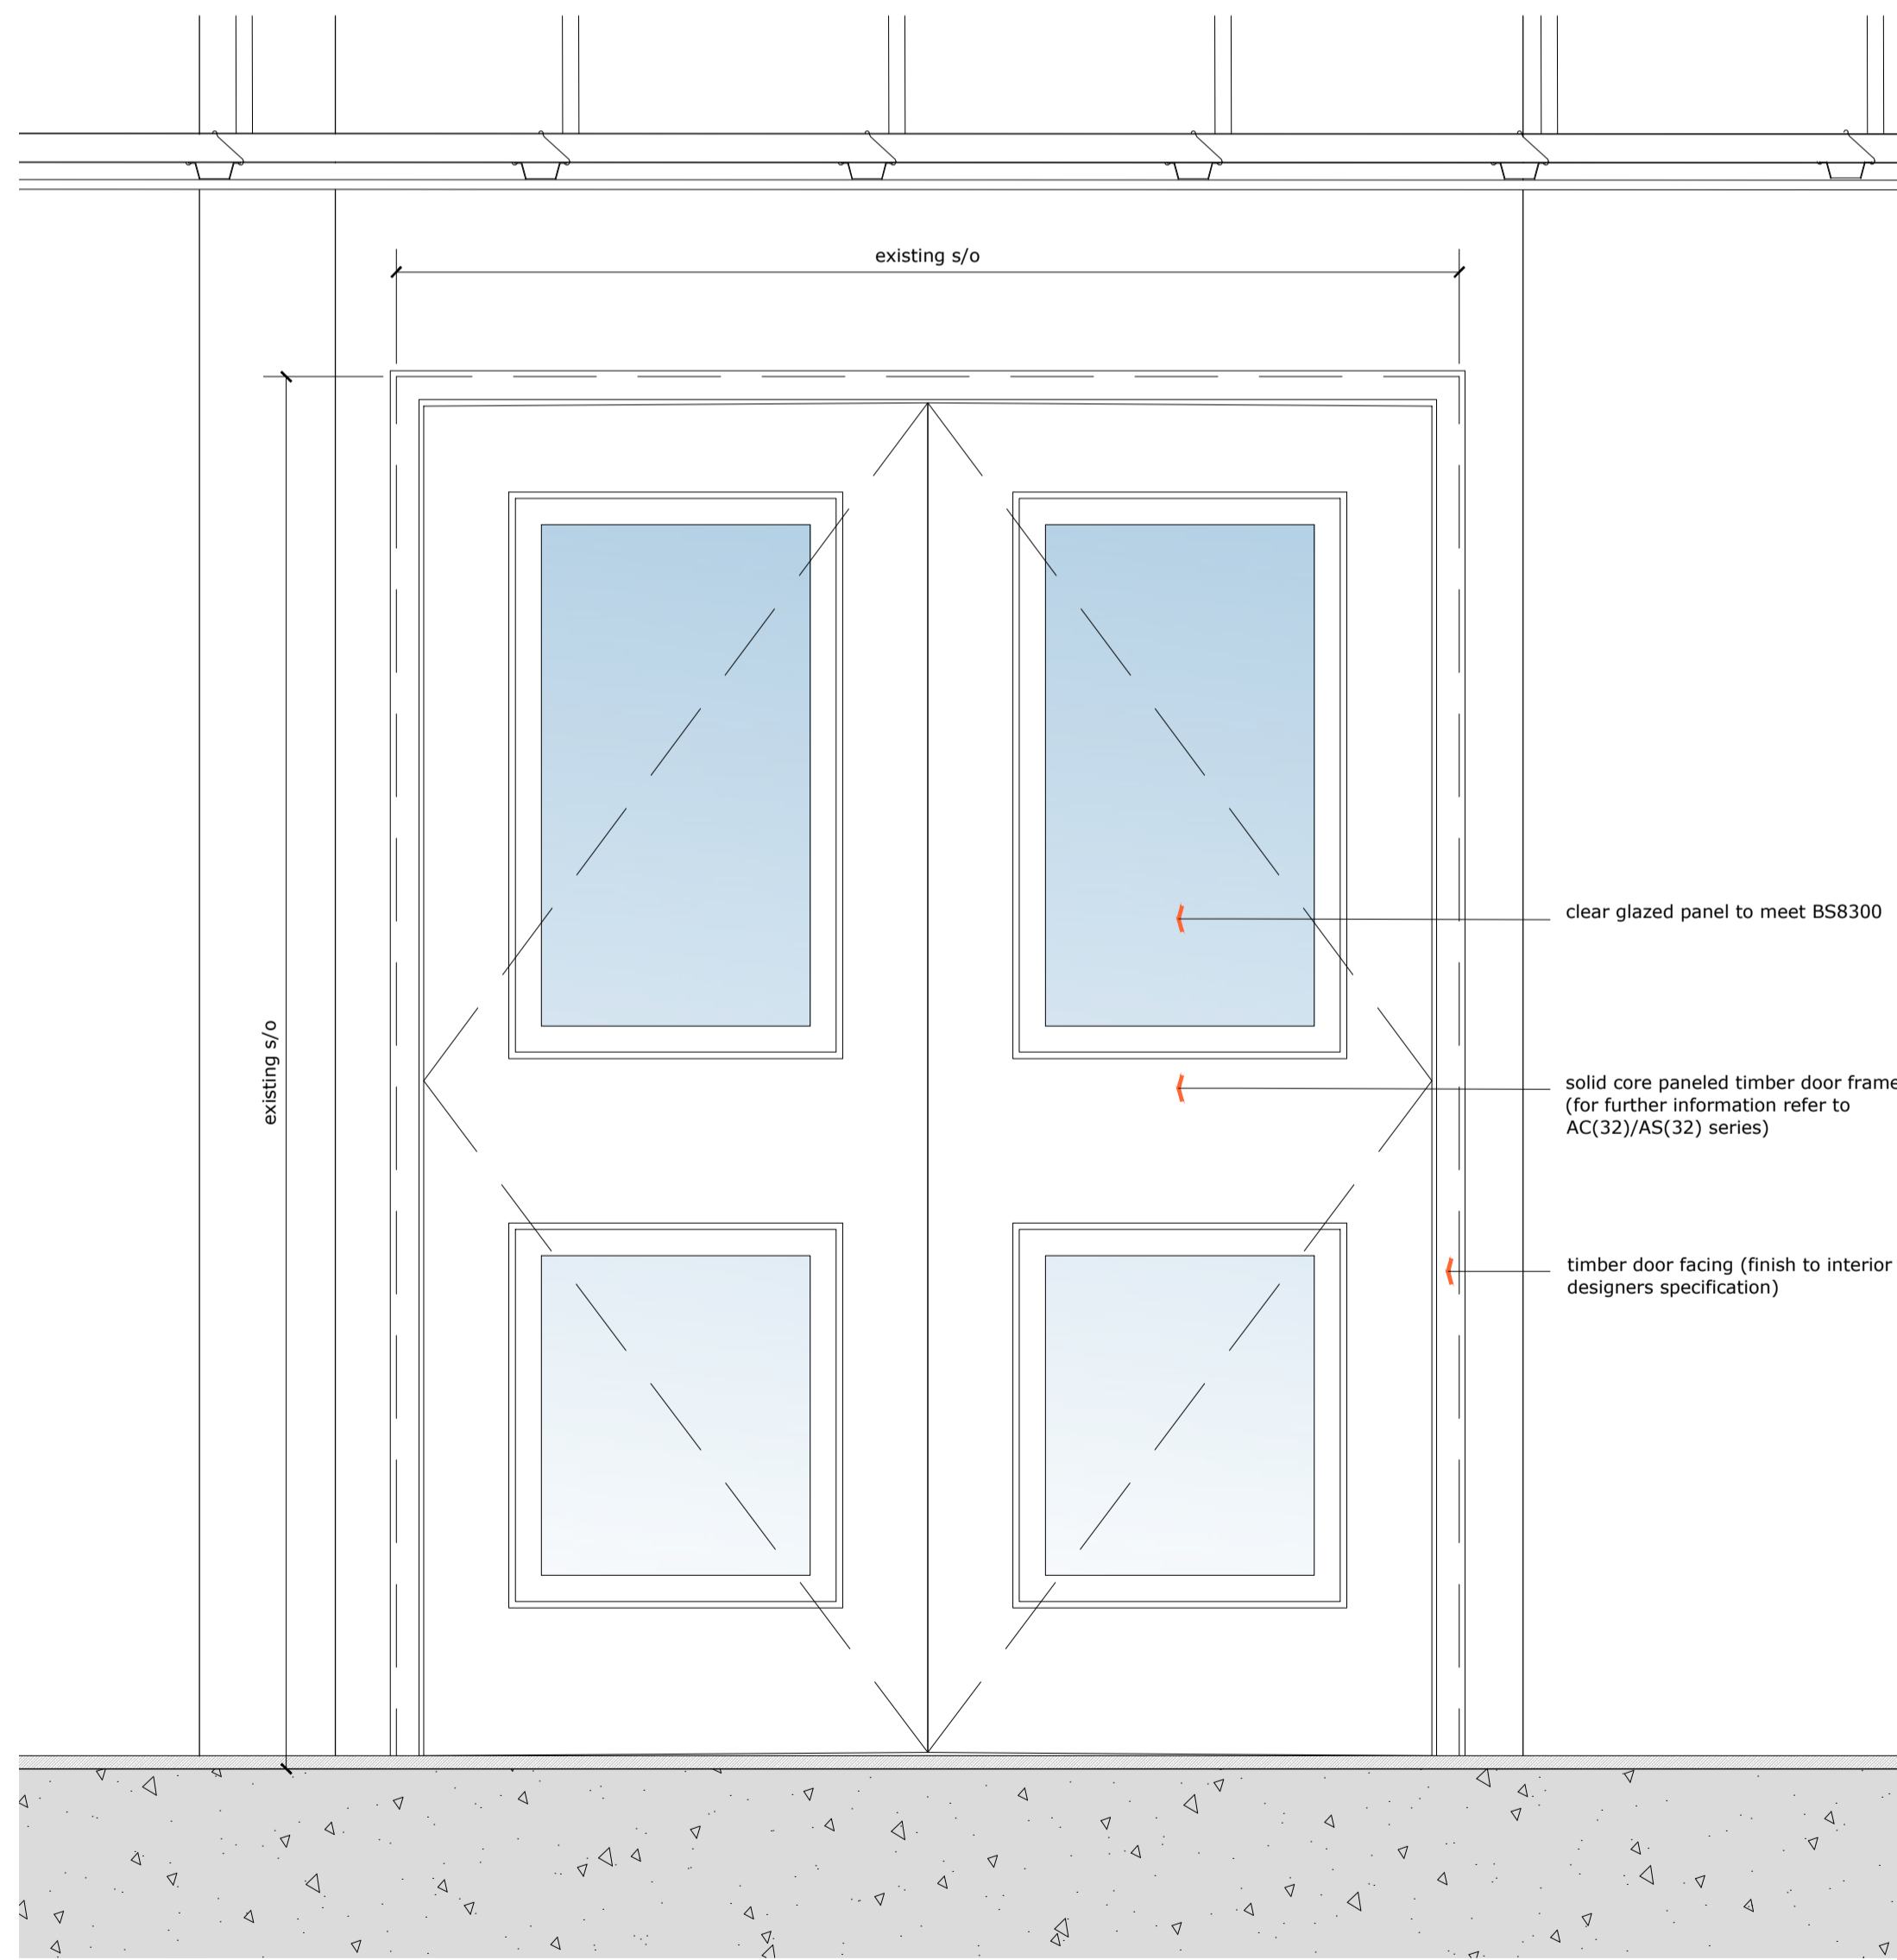


Elevation A - To Corridor

Key Plan - 1st Floor: NTS

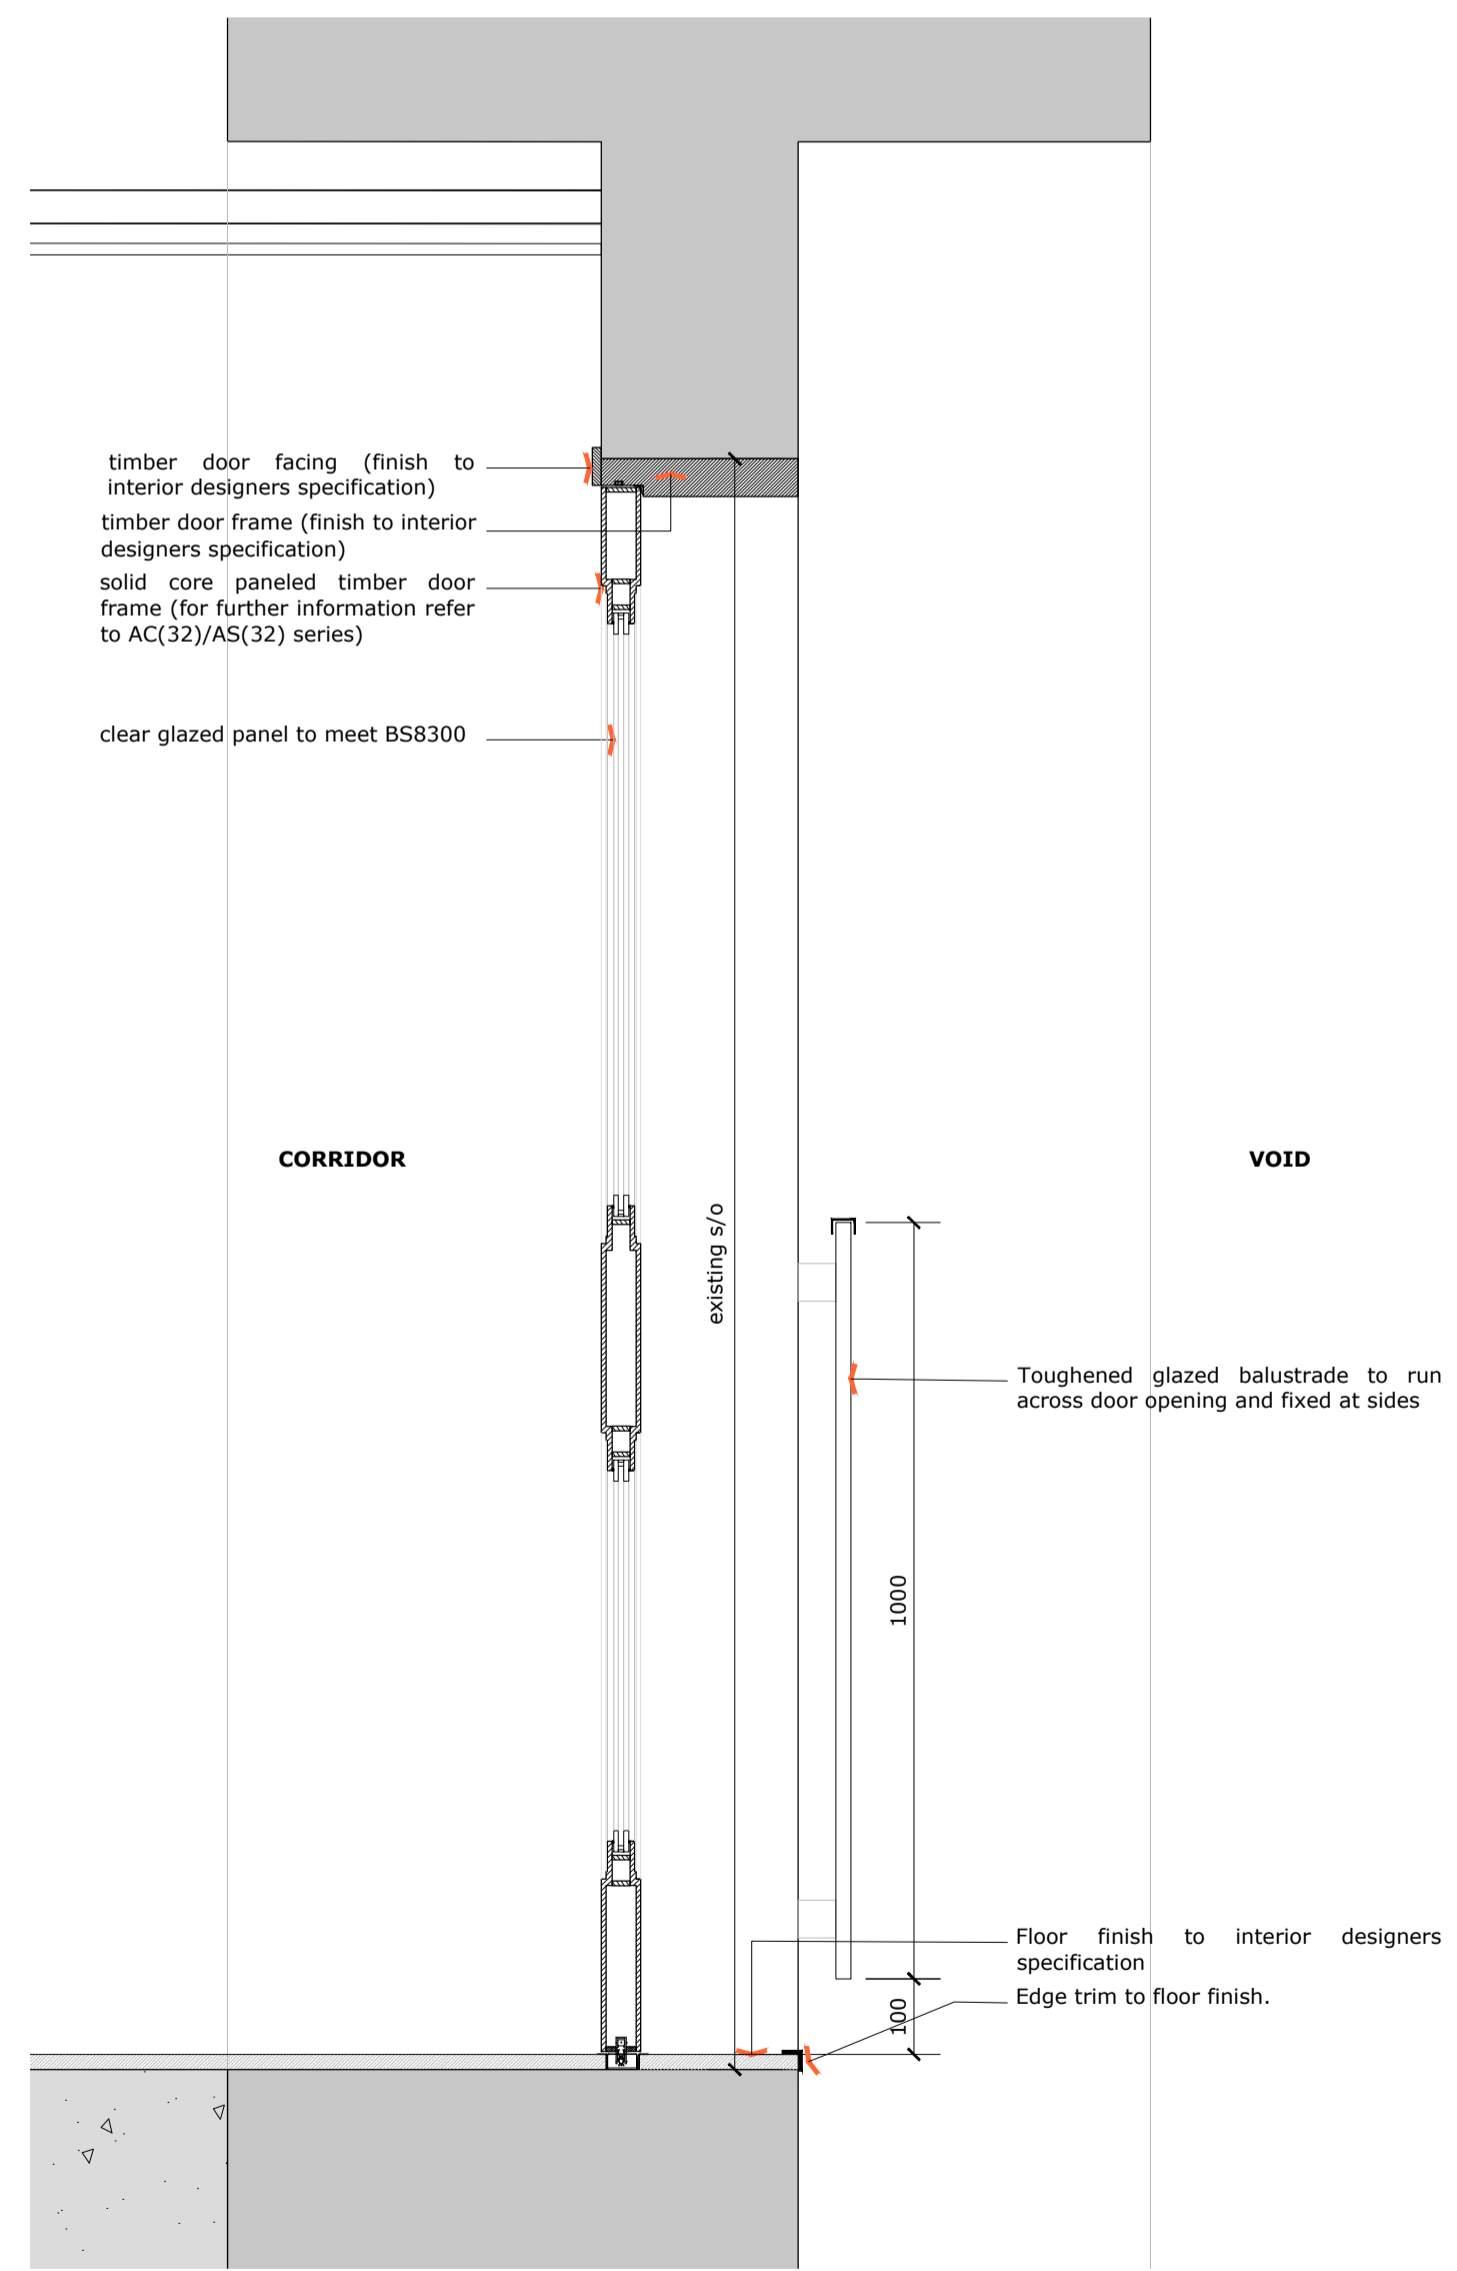

Section A-A

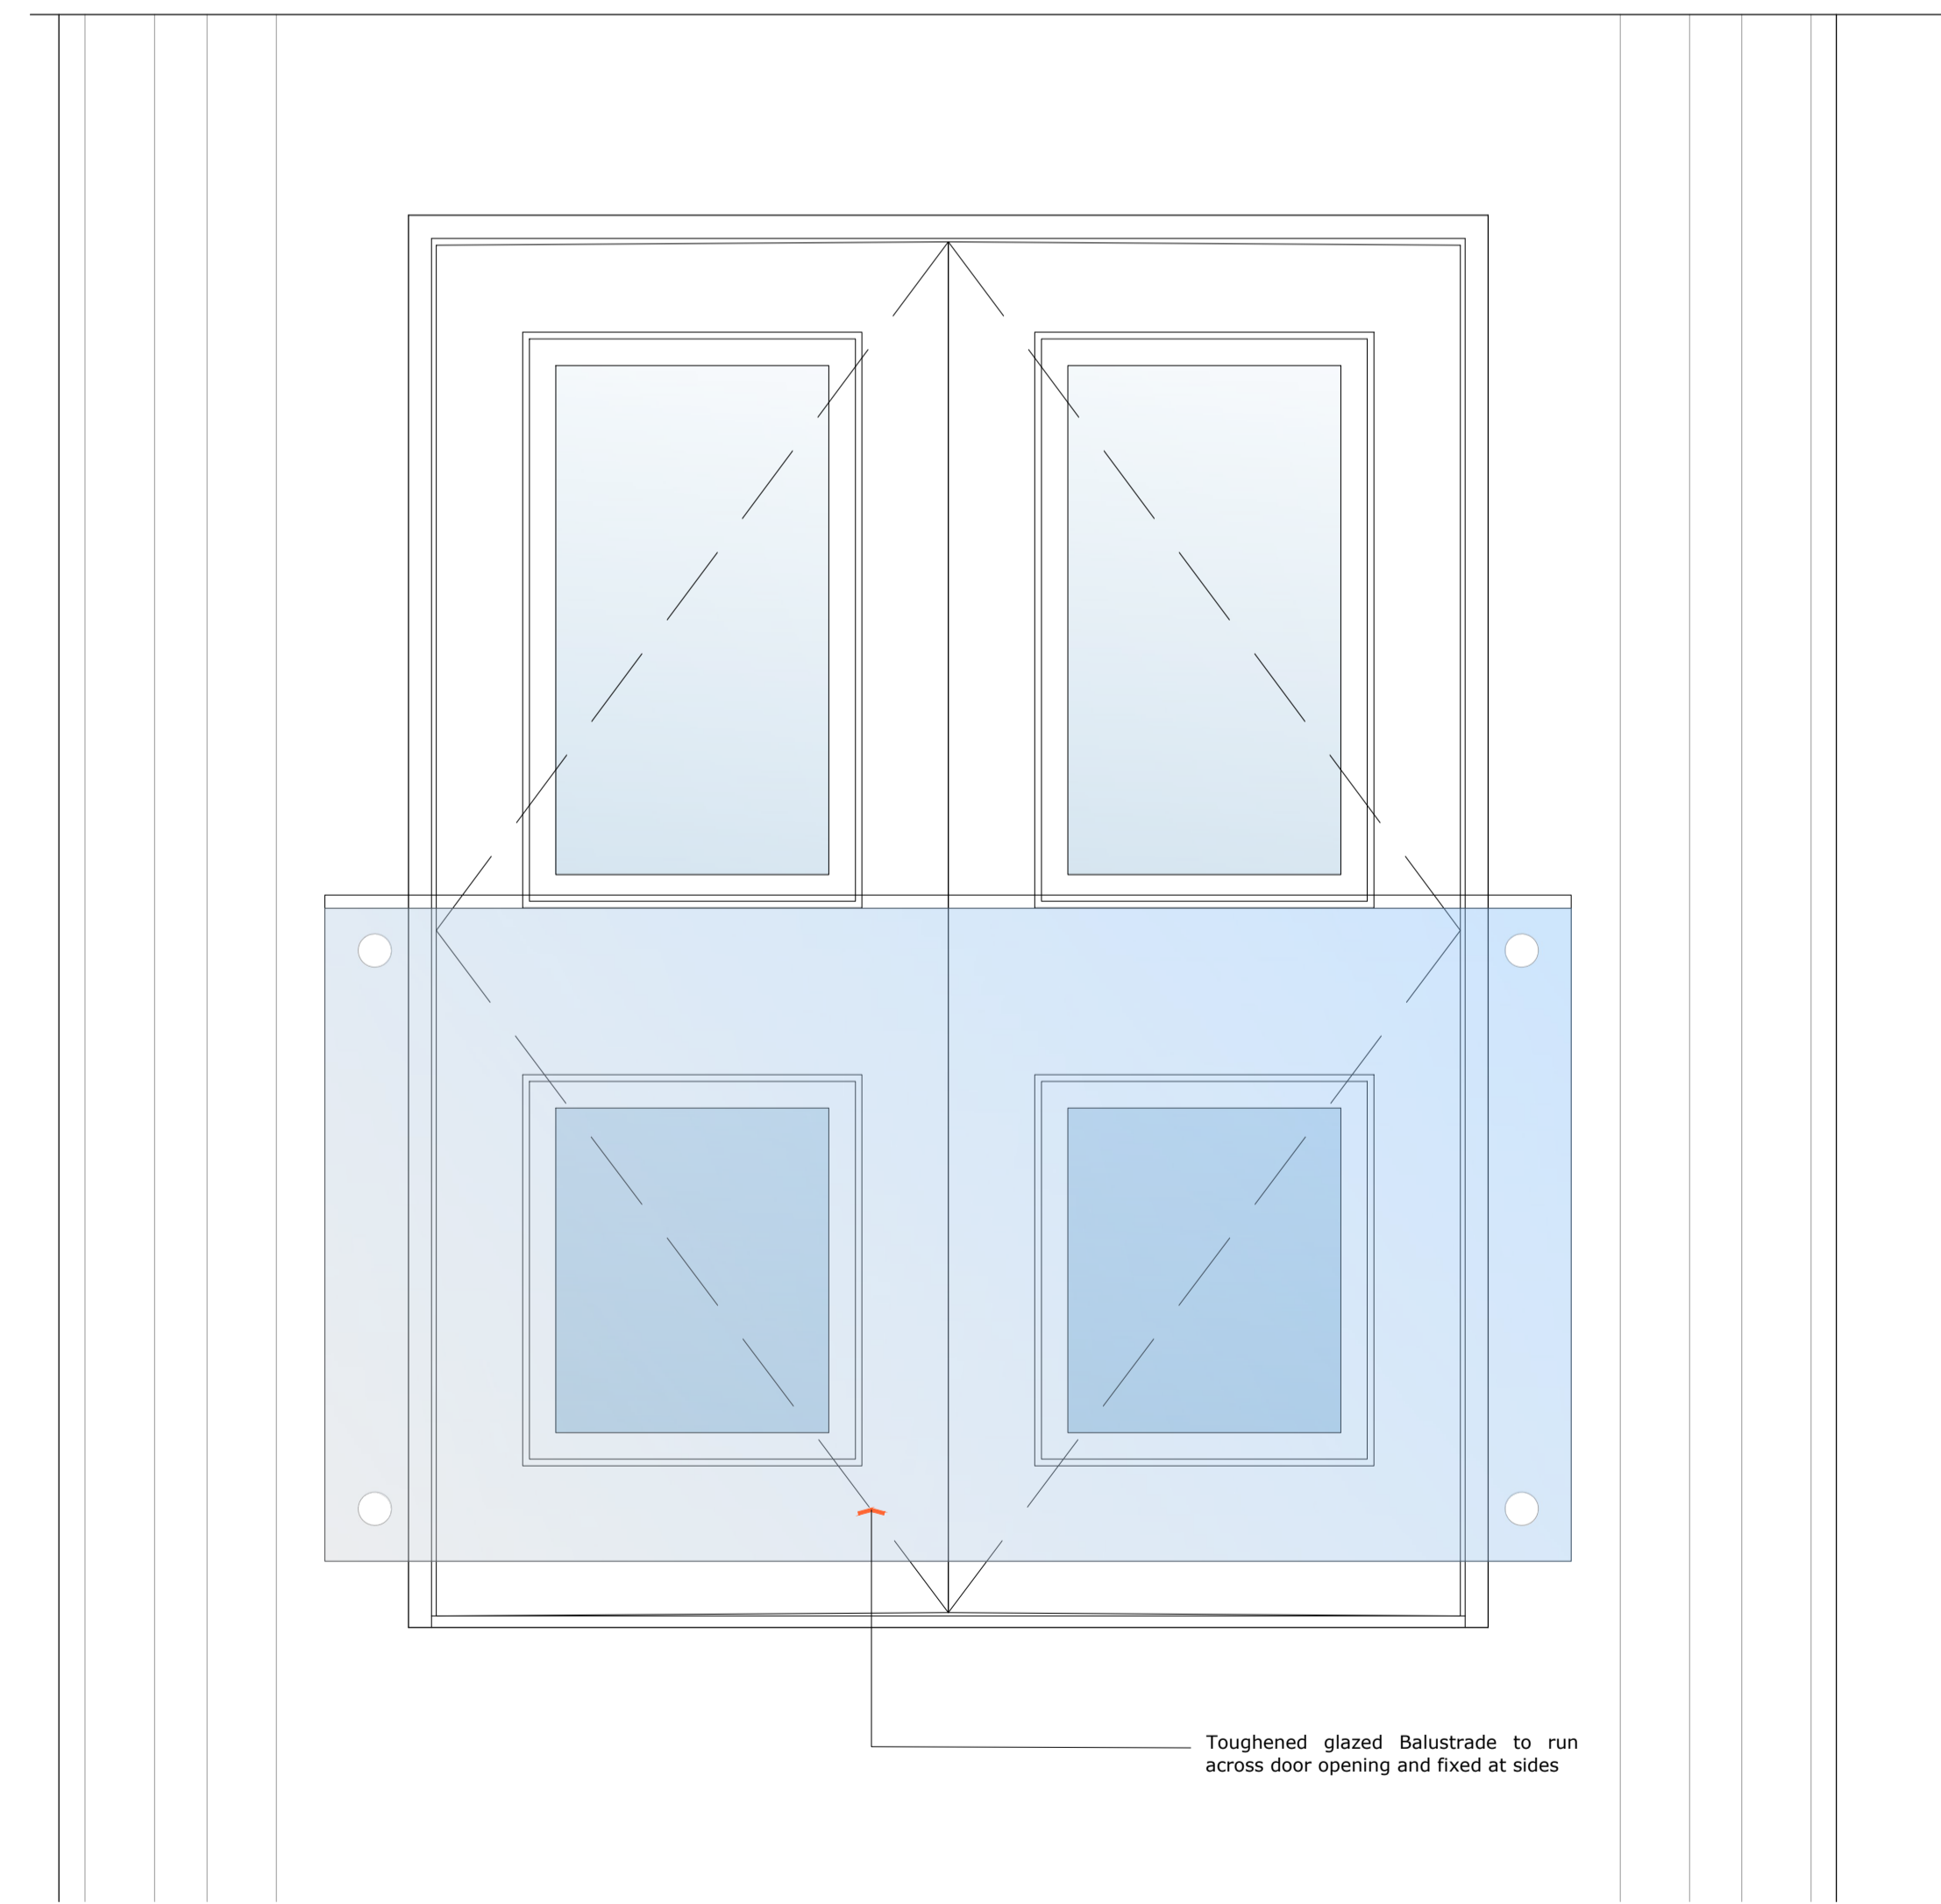

Elevation B - To Void

Notes:
Do not scale from this drawing. If in doubt, ask.
This drawing is the property of maith design limited and must not be copied, reproduced or disclosed without written permission.

previous revisions
revision: -
First Issue.

By: AJ
date: 12.12.2023

suite 320-323
baltic chambers
50 wellington street
glasgow g2 6hj
0141 348 7700
office@maithdesign.com
www.maithdesign.com

MAITH
DESIGN LTD

project
client
drawing scale @ A1
dwg number
revision
date
status

Guildhall, Bristol
Commercial Development Projects Ltd
First Floor Tower Balcony Door Detail
1:10
PL(43)202
-
12.12.2023
planning