

13 THE BLACK BARN
MANOR FARM
MANOR ROAD
WANTAGE
OXON
OX12 8NE

T: 01235 766 825
E: admin@bluestoneplanning.co.uk
W: www.bluestoneplanning.co.uk

CLIENT
BEVERLEY JAMES

PROJECT
ROWDEN FARM, LEDBURN
LEIGHTON BUZZARD, LU7 0QD

DRAWN BY
AB|

ISSUE DATE
15.03.2024

DESCRIPTION
LOCATION PLAN

DWG NO.	REV
717/0324/HW 001	


Not for construction. Please do not scale from this drawing unless for planning purposes. All contractors, sub-contractors and suppliers are advised to check relevant dimensions and levels on site prior to the commencement of work.

The drawing is copyright and may not be reproduced in any part of form without the written consent of Bluestone Planning LLP.

OS license no. 100051806

SCALE BAR
1:5000

PAPER SIZE: A3

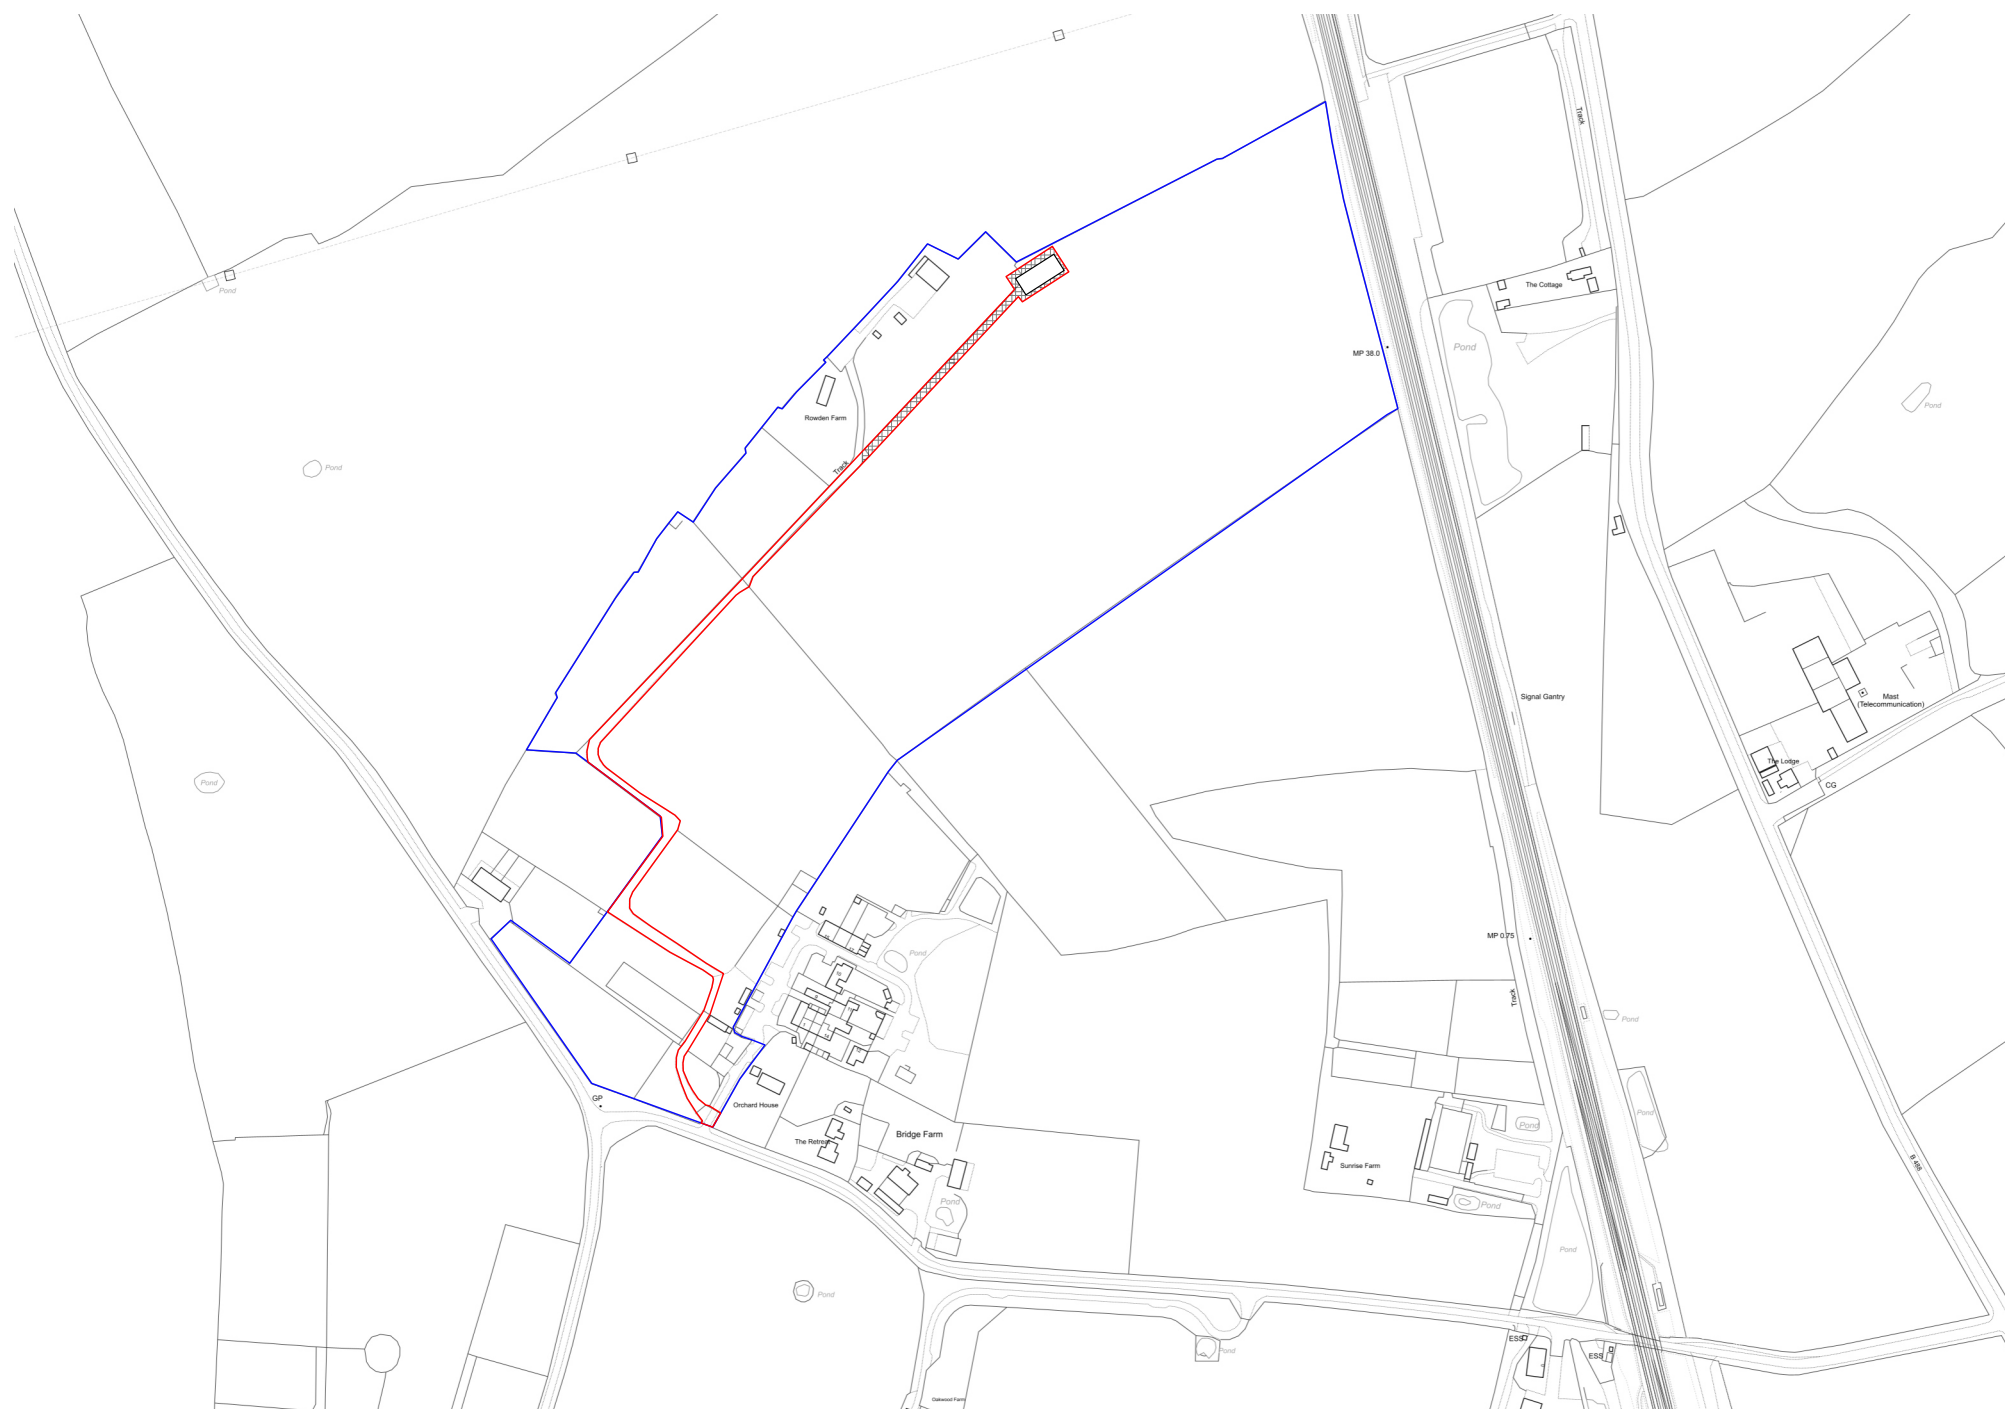

 PROPOSED TRACK

0 20 40 60 80m