
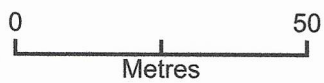


# HADDENHAM HP17 8ES

## Location Plan

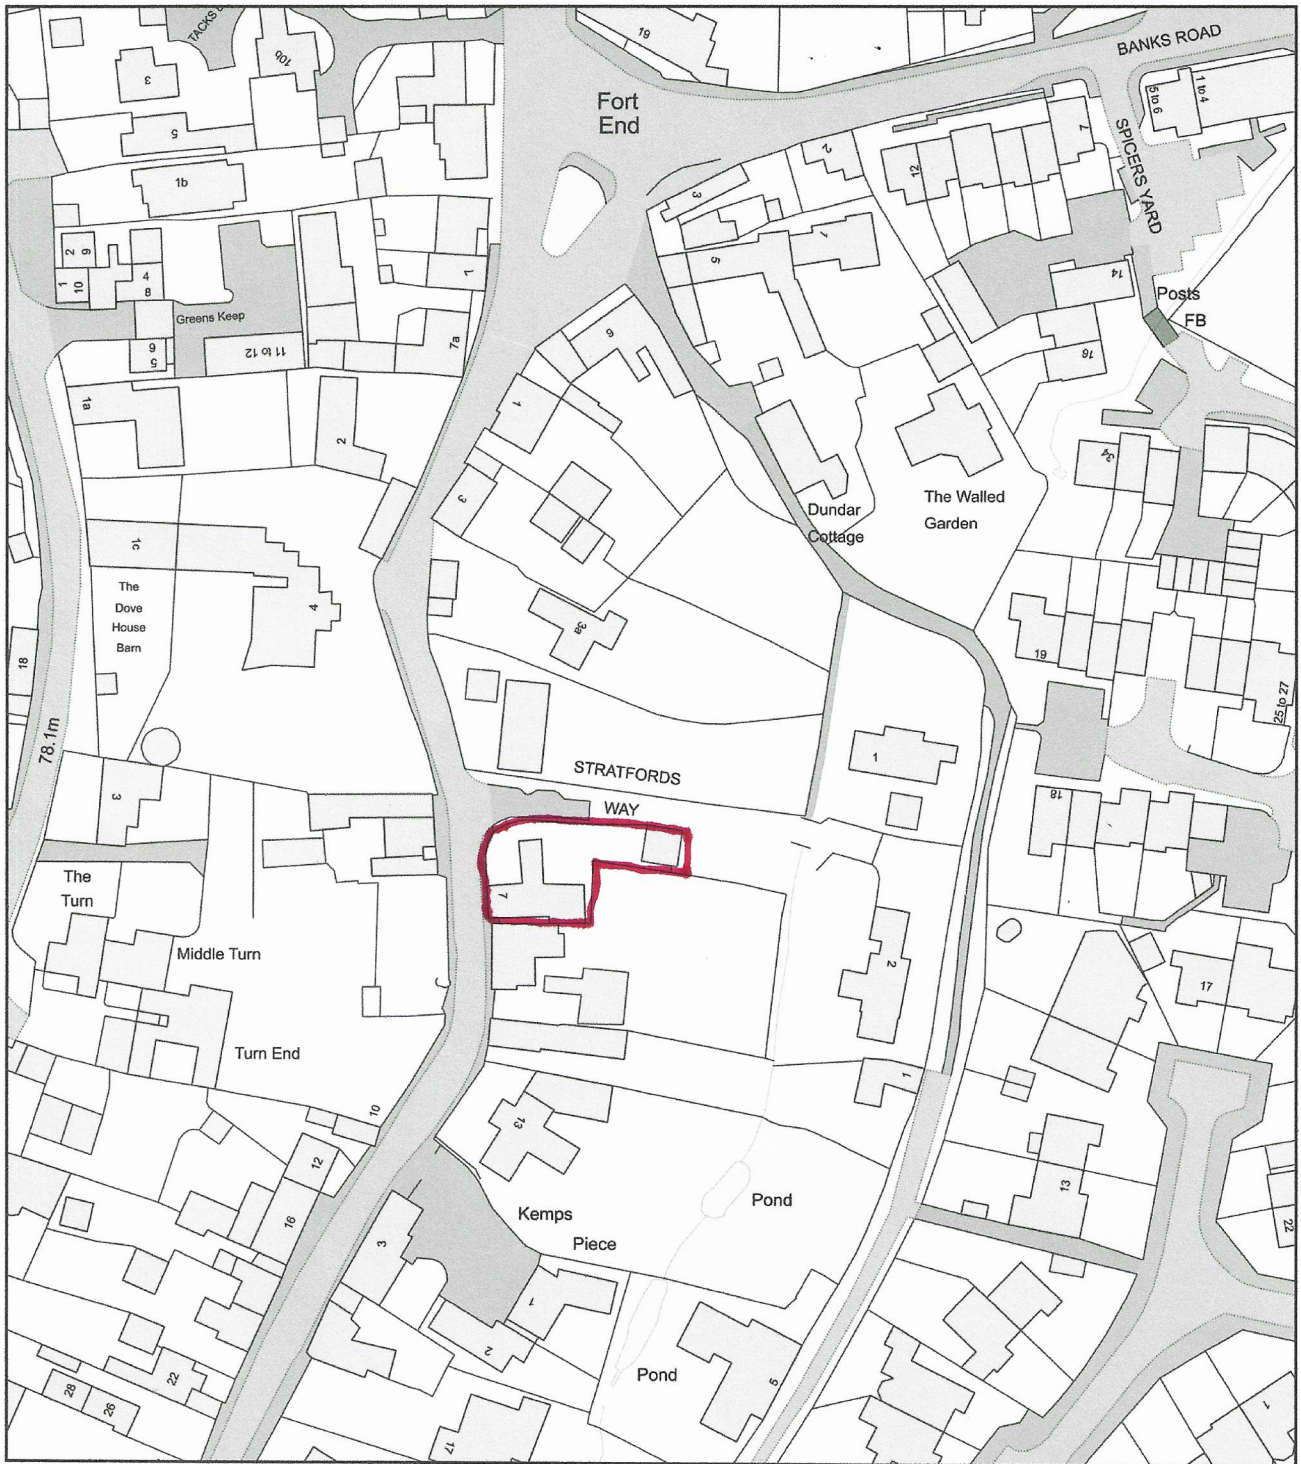

Plan Produced for: **Jeremy Lowe**  
 Date Produced: 19 May 2021  
 Plan Reference Number: TQRQM21139092352618  
 Scale: 1:1250 @ A4