


SKETCH PLAN FOR '35 NORTHWAY.

Big Wood.

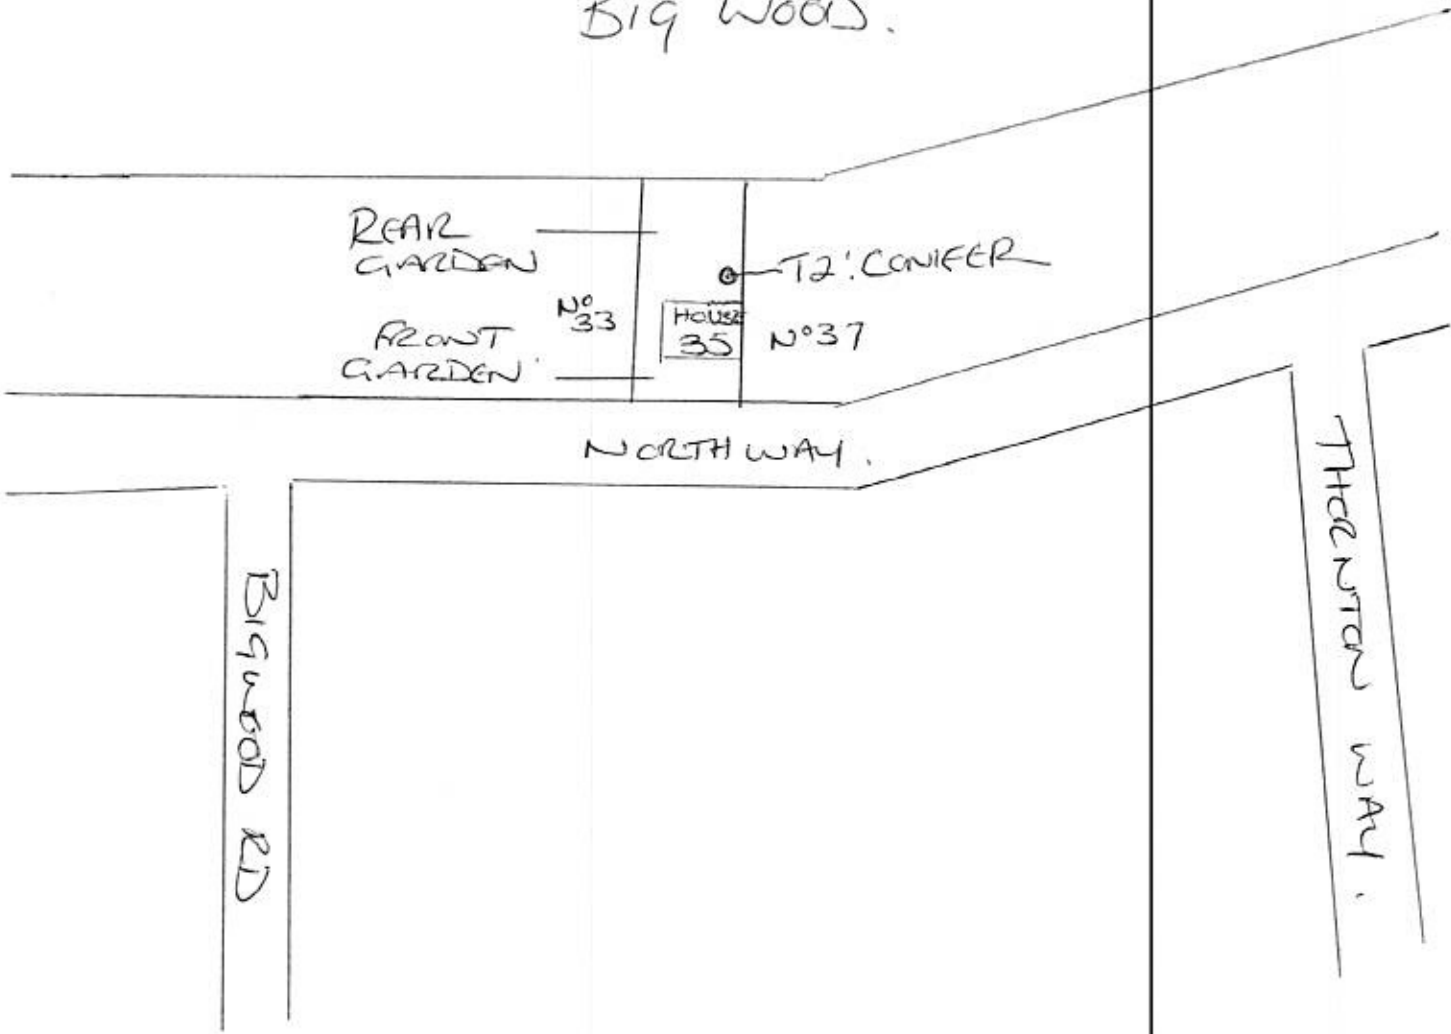

REAR GARDEN

FRONT GARDEN

No 33

House 35

No 37

12' CONIFER

NORTHWAY.

Bigwood RD

THORNTON WAY.