



- General Notes
1. Do not scale
 2. All dimensions are shown in millimetres unless otherwise noted
 3. Refer to project based risk assessments before undertaking any work
 4. Notify the architect of any discrepancy immediately

— Area of application
 - - - Land in same ownership as application site.

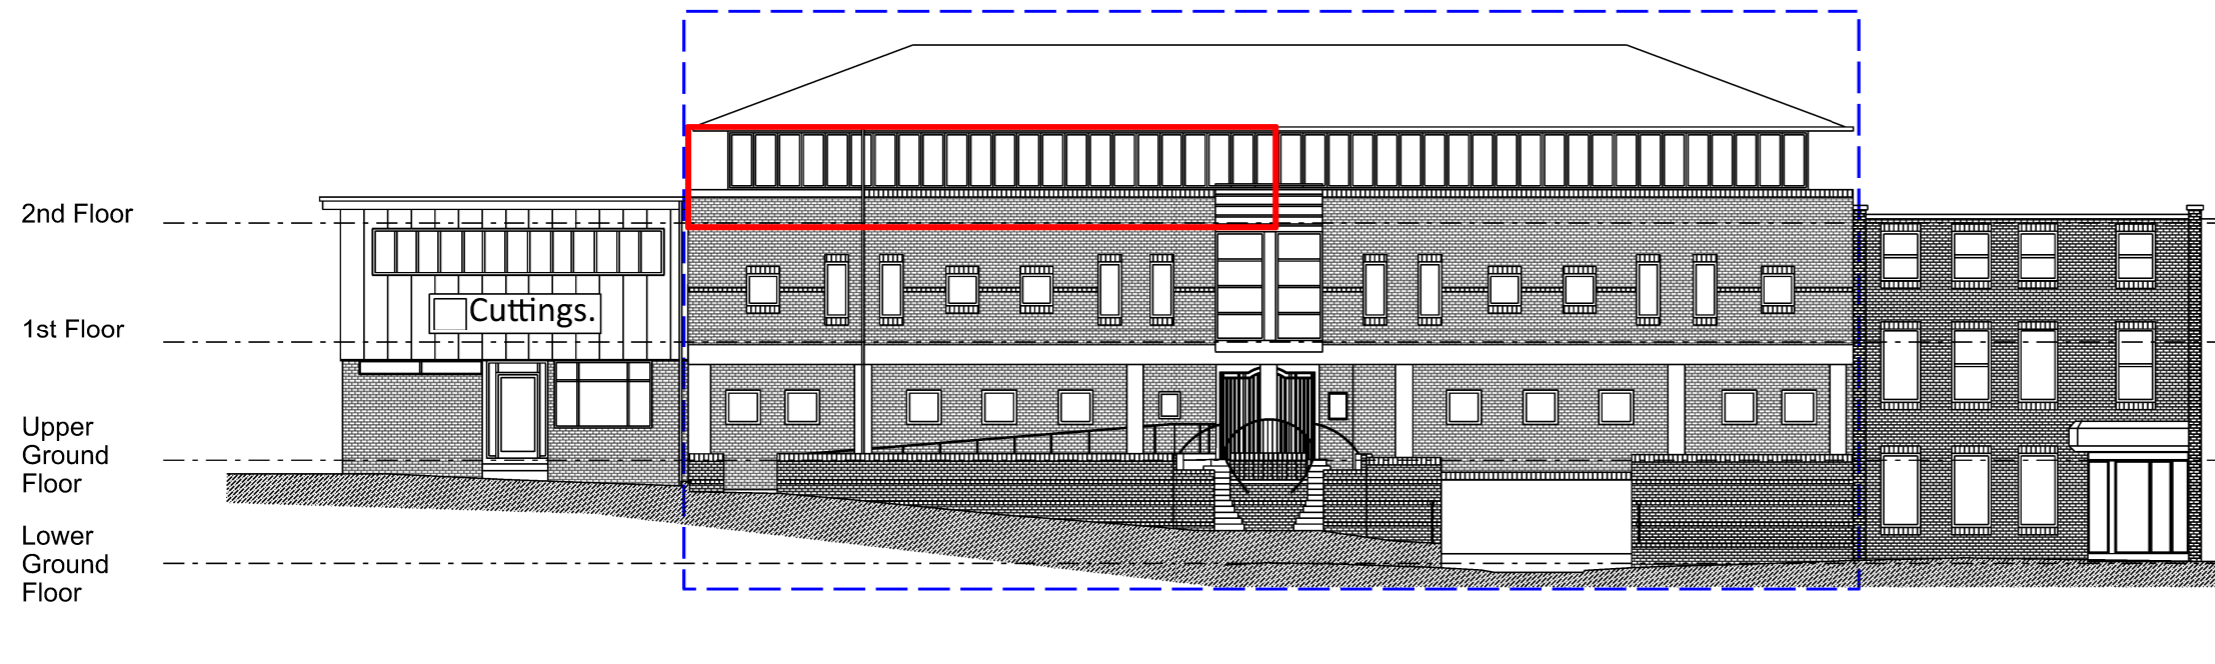

Elevation to Arcadia Avenue

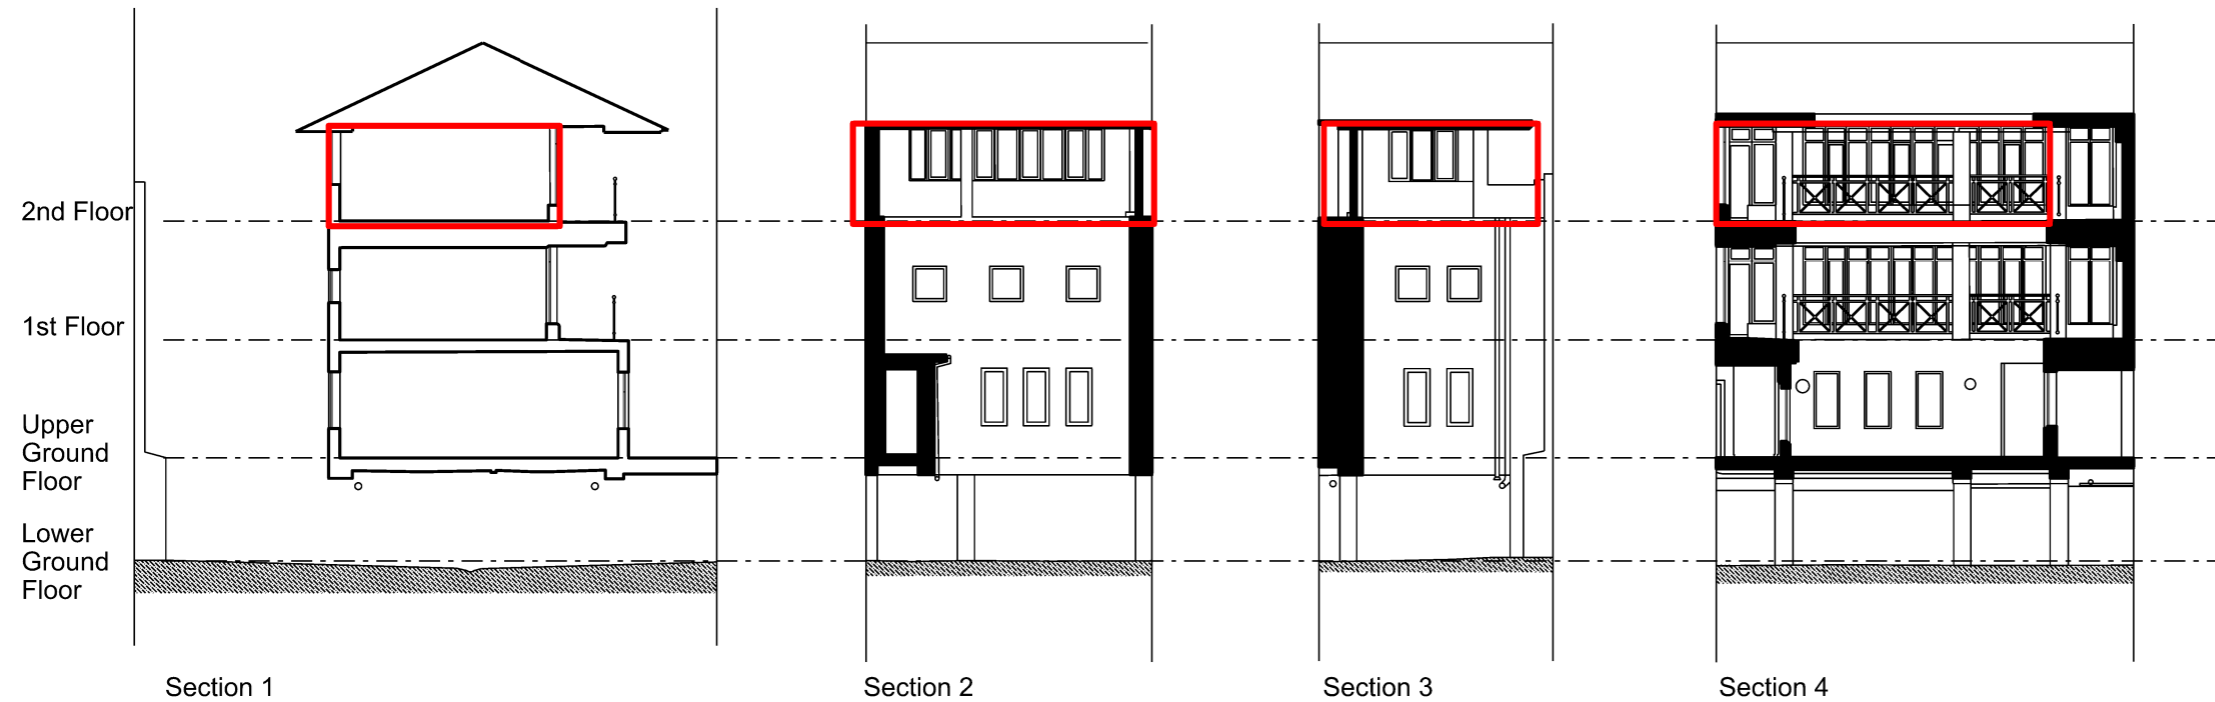

0m 2m 4m 6m 8m 1:100 @ A3
 1:200

P1		2024/03/20	First issue		
Rev	Date	Reason For	Issue	Chk	
David Lees Architects <small>david@davidleesarchitects.co.uk 07597 573 892</small>					
Client Dancastle Limited					
Project Dancastle Court, Arcadia Avenue, N3 2JU					
Title Existing Street Elevation Existing Elevation / Sections West area					
Status Planning					
Project Number	Date	Checked By			
2321	2024-03-20	DL			
Revision	Scale @ ISO A3	Approved By			
P1	1:200	DL			
Drawing Number A-2-006					