


- General Notes
1. Do not scale
 2. All dimensions are shown in millimetres unless otherwise noted
 3. Refer to project based risk assessments before undertaking any work
 4. Notify the architect of any discrepancy immediately

— Area of application
 - - - Land in same ownership as application site.

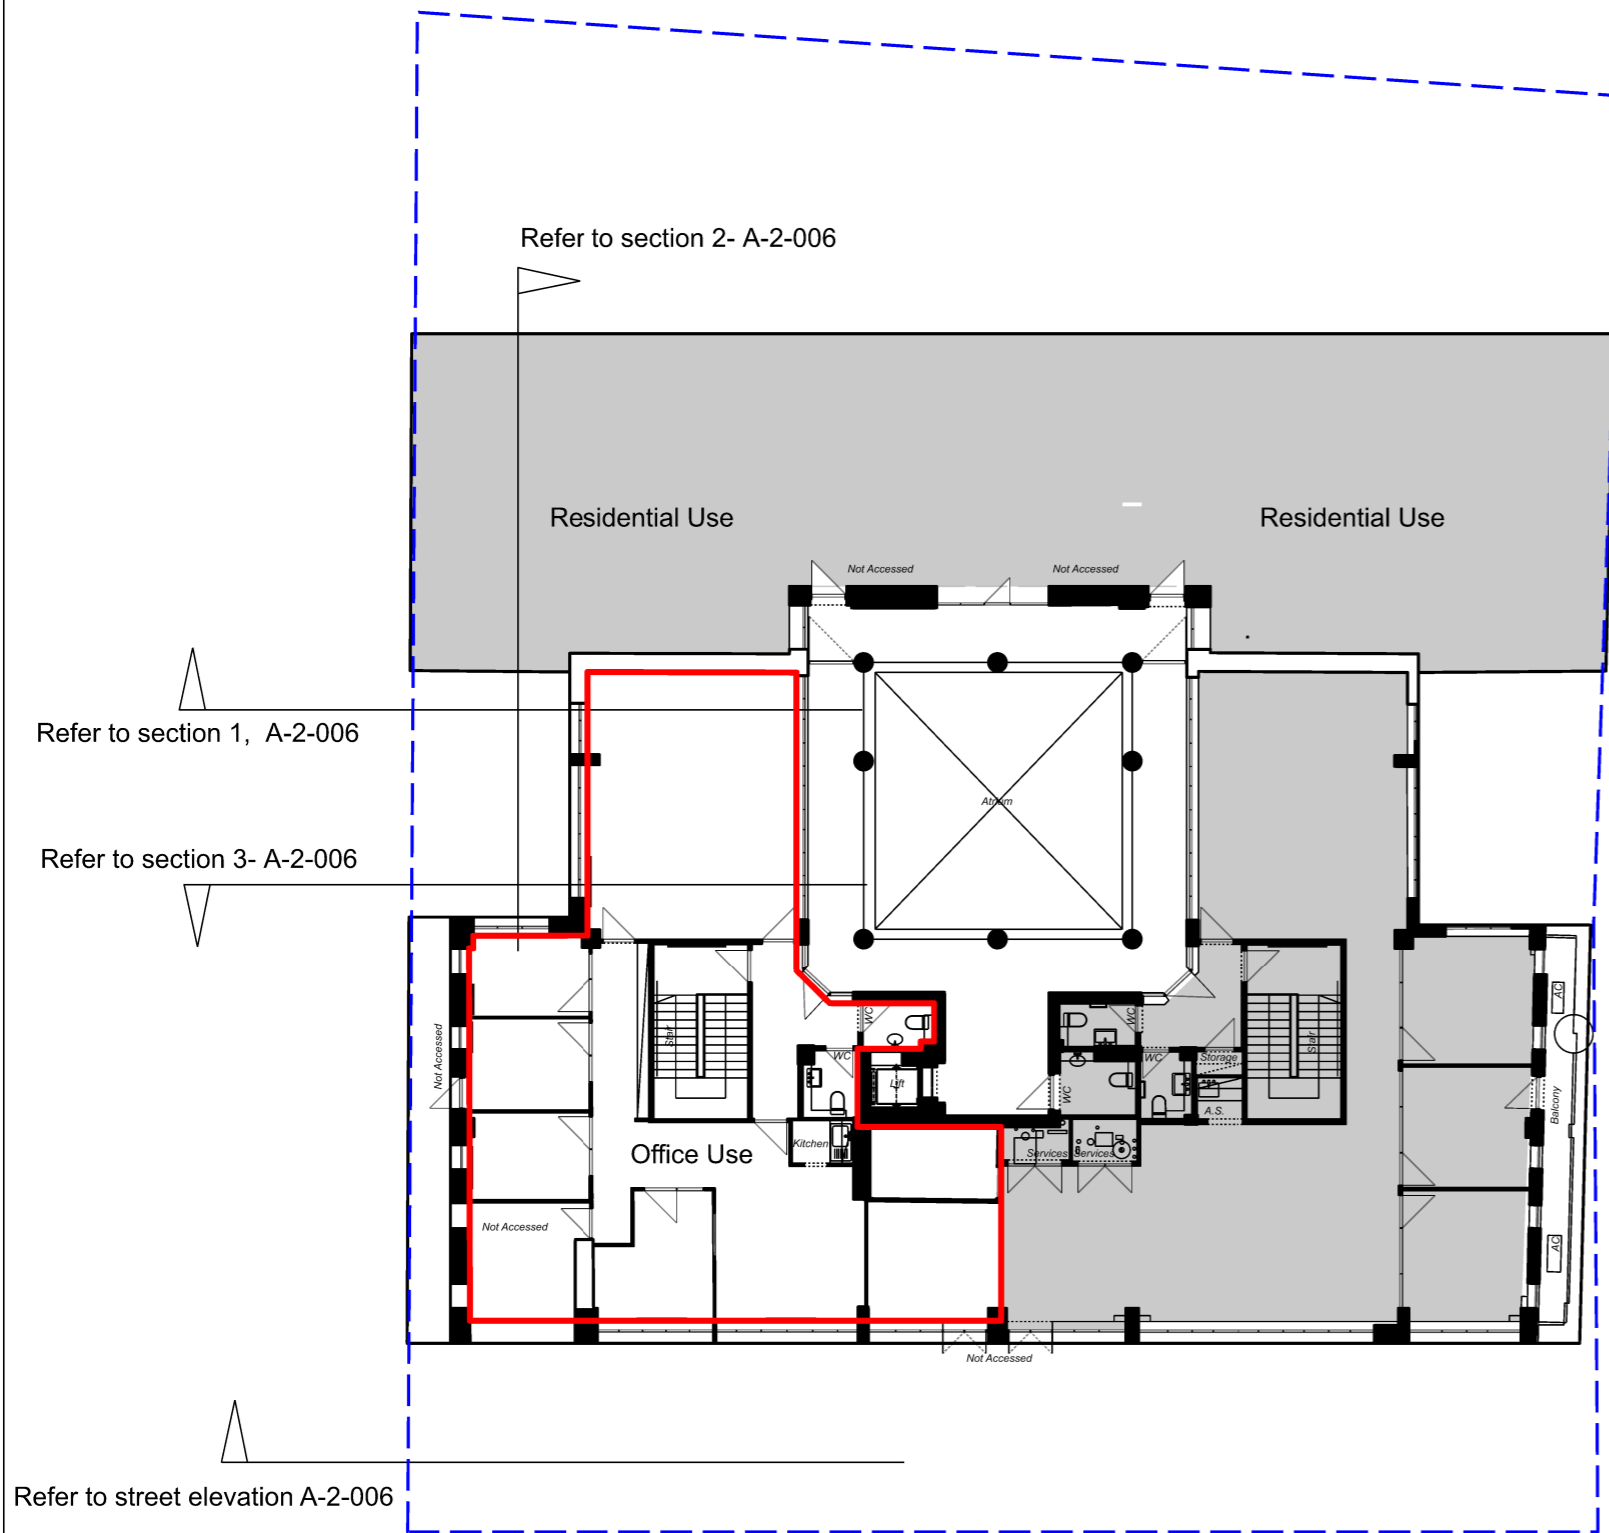

P1 2024/03/25 First issue

| Rev | Date | Reason For Issue | Chk |
|-----|------|------------------|-----|
|-----|------|------------------|-----|

David Lees Architects
 david@davidleesarchitects.co.uk 07597 573 892

Client
Dancastle Limited

Project
 Dancastle Court, Arcadia Avenue, N3 2JU

Title
 Second Floor Existing Layout

Status
Planning

| | | |
|------------------------|-------------------------|-------------------|
| Project Number 2321 | Date 2024-03-25 | Checked By DL |
| Revision P1 | Scale @ ISO A3 1:200 | Approved By DL |

Drawing Number
A-2-004