



- General Notes
1. Do not scale
  2. All dimensions are shown in millimetres unless otherwise noted
  3. Refer to project based risk assessments before undertaking any work
  4. Notify the architect of any discrepancy immediately

— Area of application  
 - - - Land in same ownership as application site.

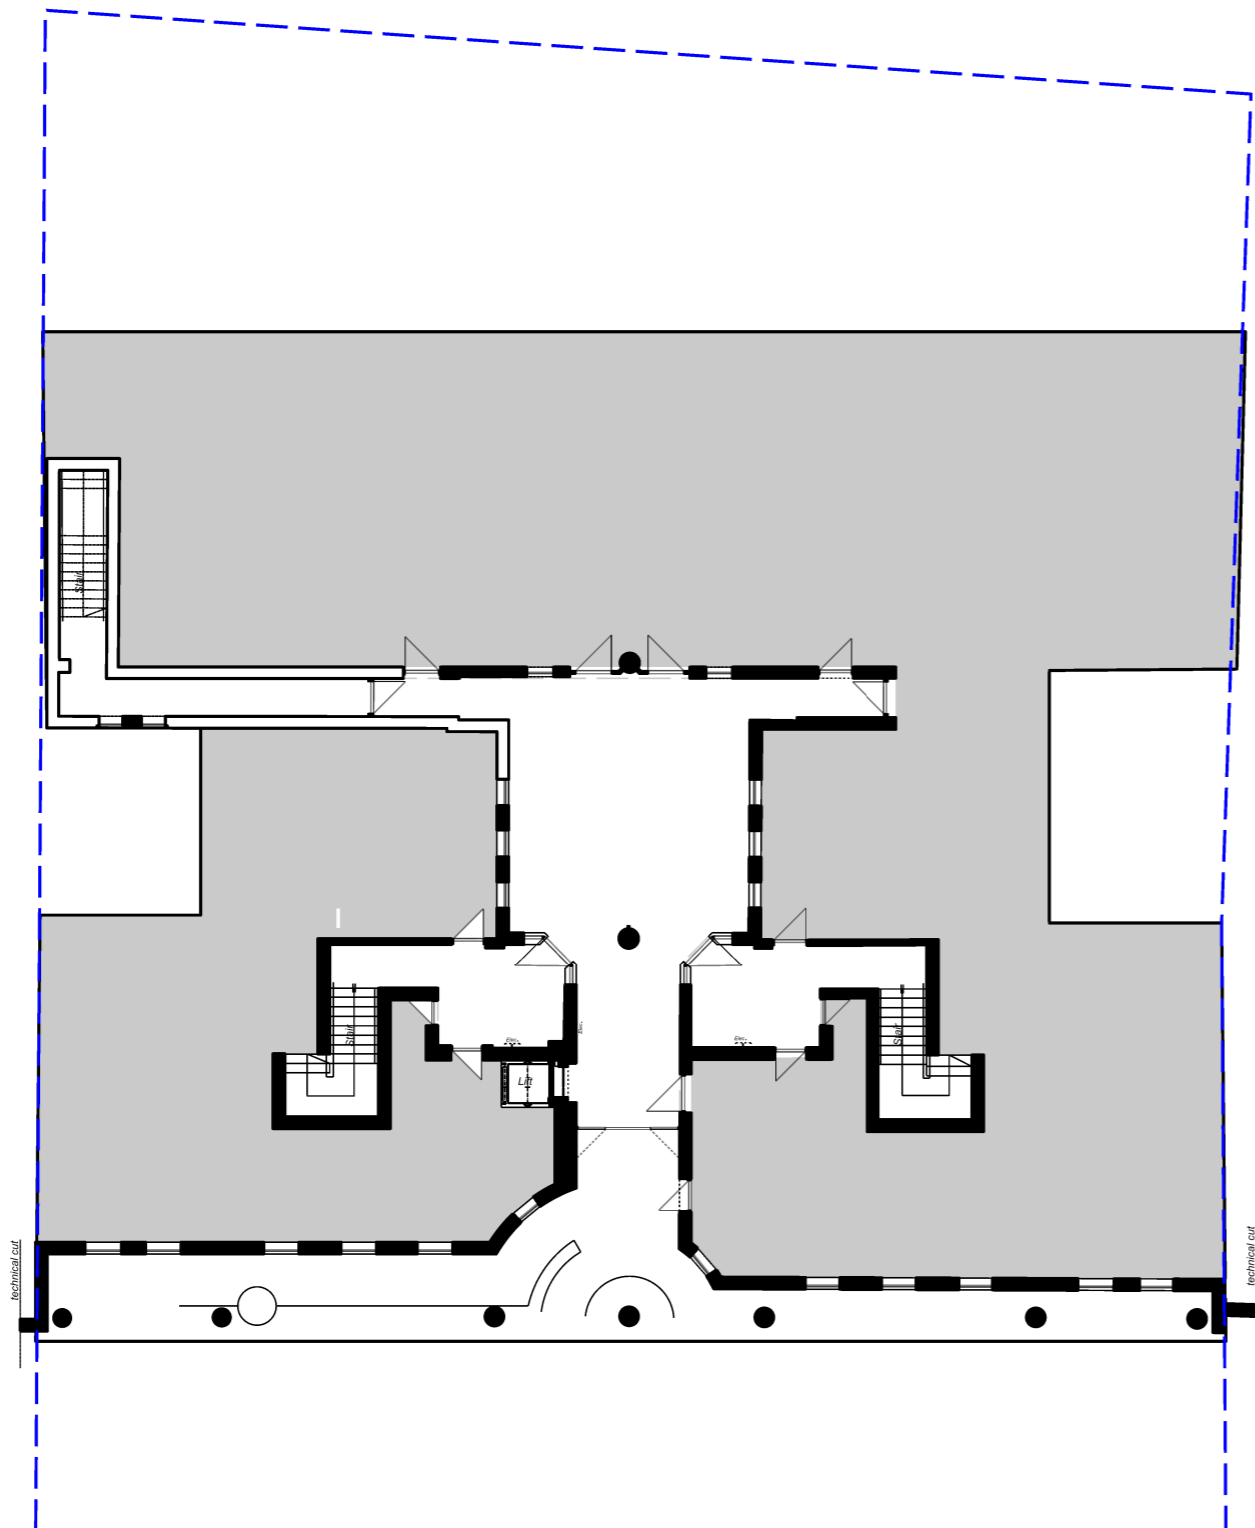

0m 2m 4m 6m 8m 1:200 @ A3  
 1:200

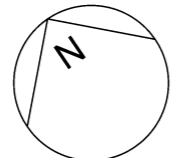

P1		2024/03/25	First issue	
Rev	Date	Reason For Issue	Issue	Chk
<b>David Lees Architects</b> david@davidleesarchitects.co.uk 07597 573 892				
Client <b>Dancastle Limited</b>				
Project <b>Dancastle Court, Arcadia Avenue, N3 2JU</b>				
Title <b>Upper Ground Floor Existing Layout</b>				
Status <b>Planning</b>				
Project Number	Date	Checked By		
2321	2023-12-20	DL		
Revision	Scale @ ISO A3	Approved By		
P1	1:200	DL		
Drawing Number <b>A-2-002</b>				