


- General Notes
1. Do not scale
 2. All dimensions are shown in millimetres unless otherwise noted
 3. Refer to project based risk assessments before undertaking any work
 4. Notify the architect of any discrepancy immediately

— Area of application
 - - - Land in same ownership as application site.

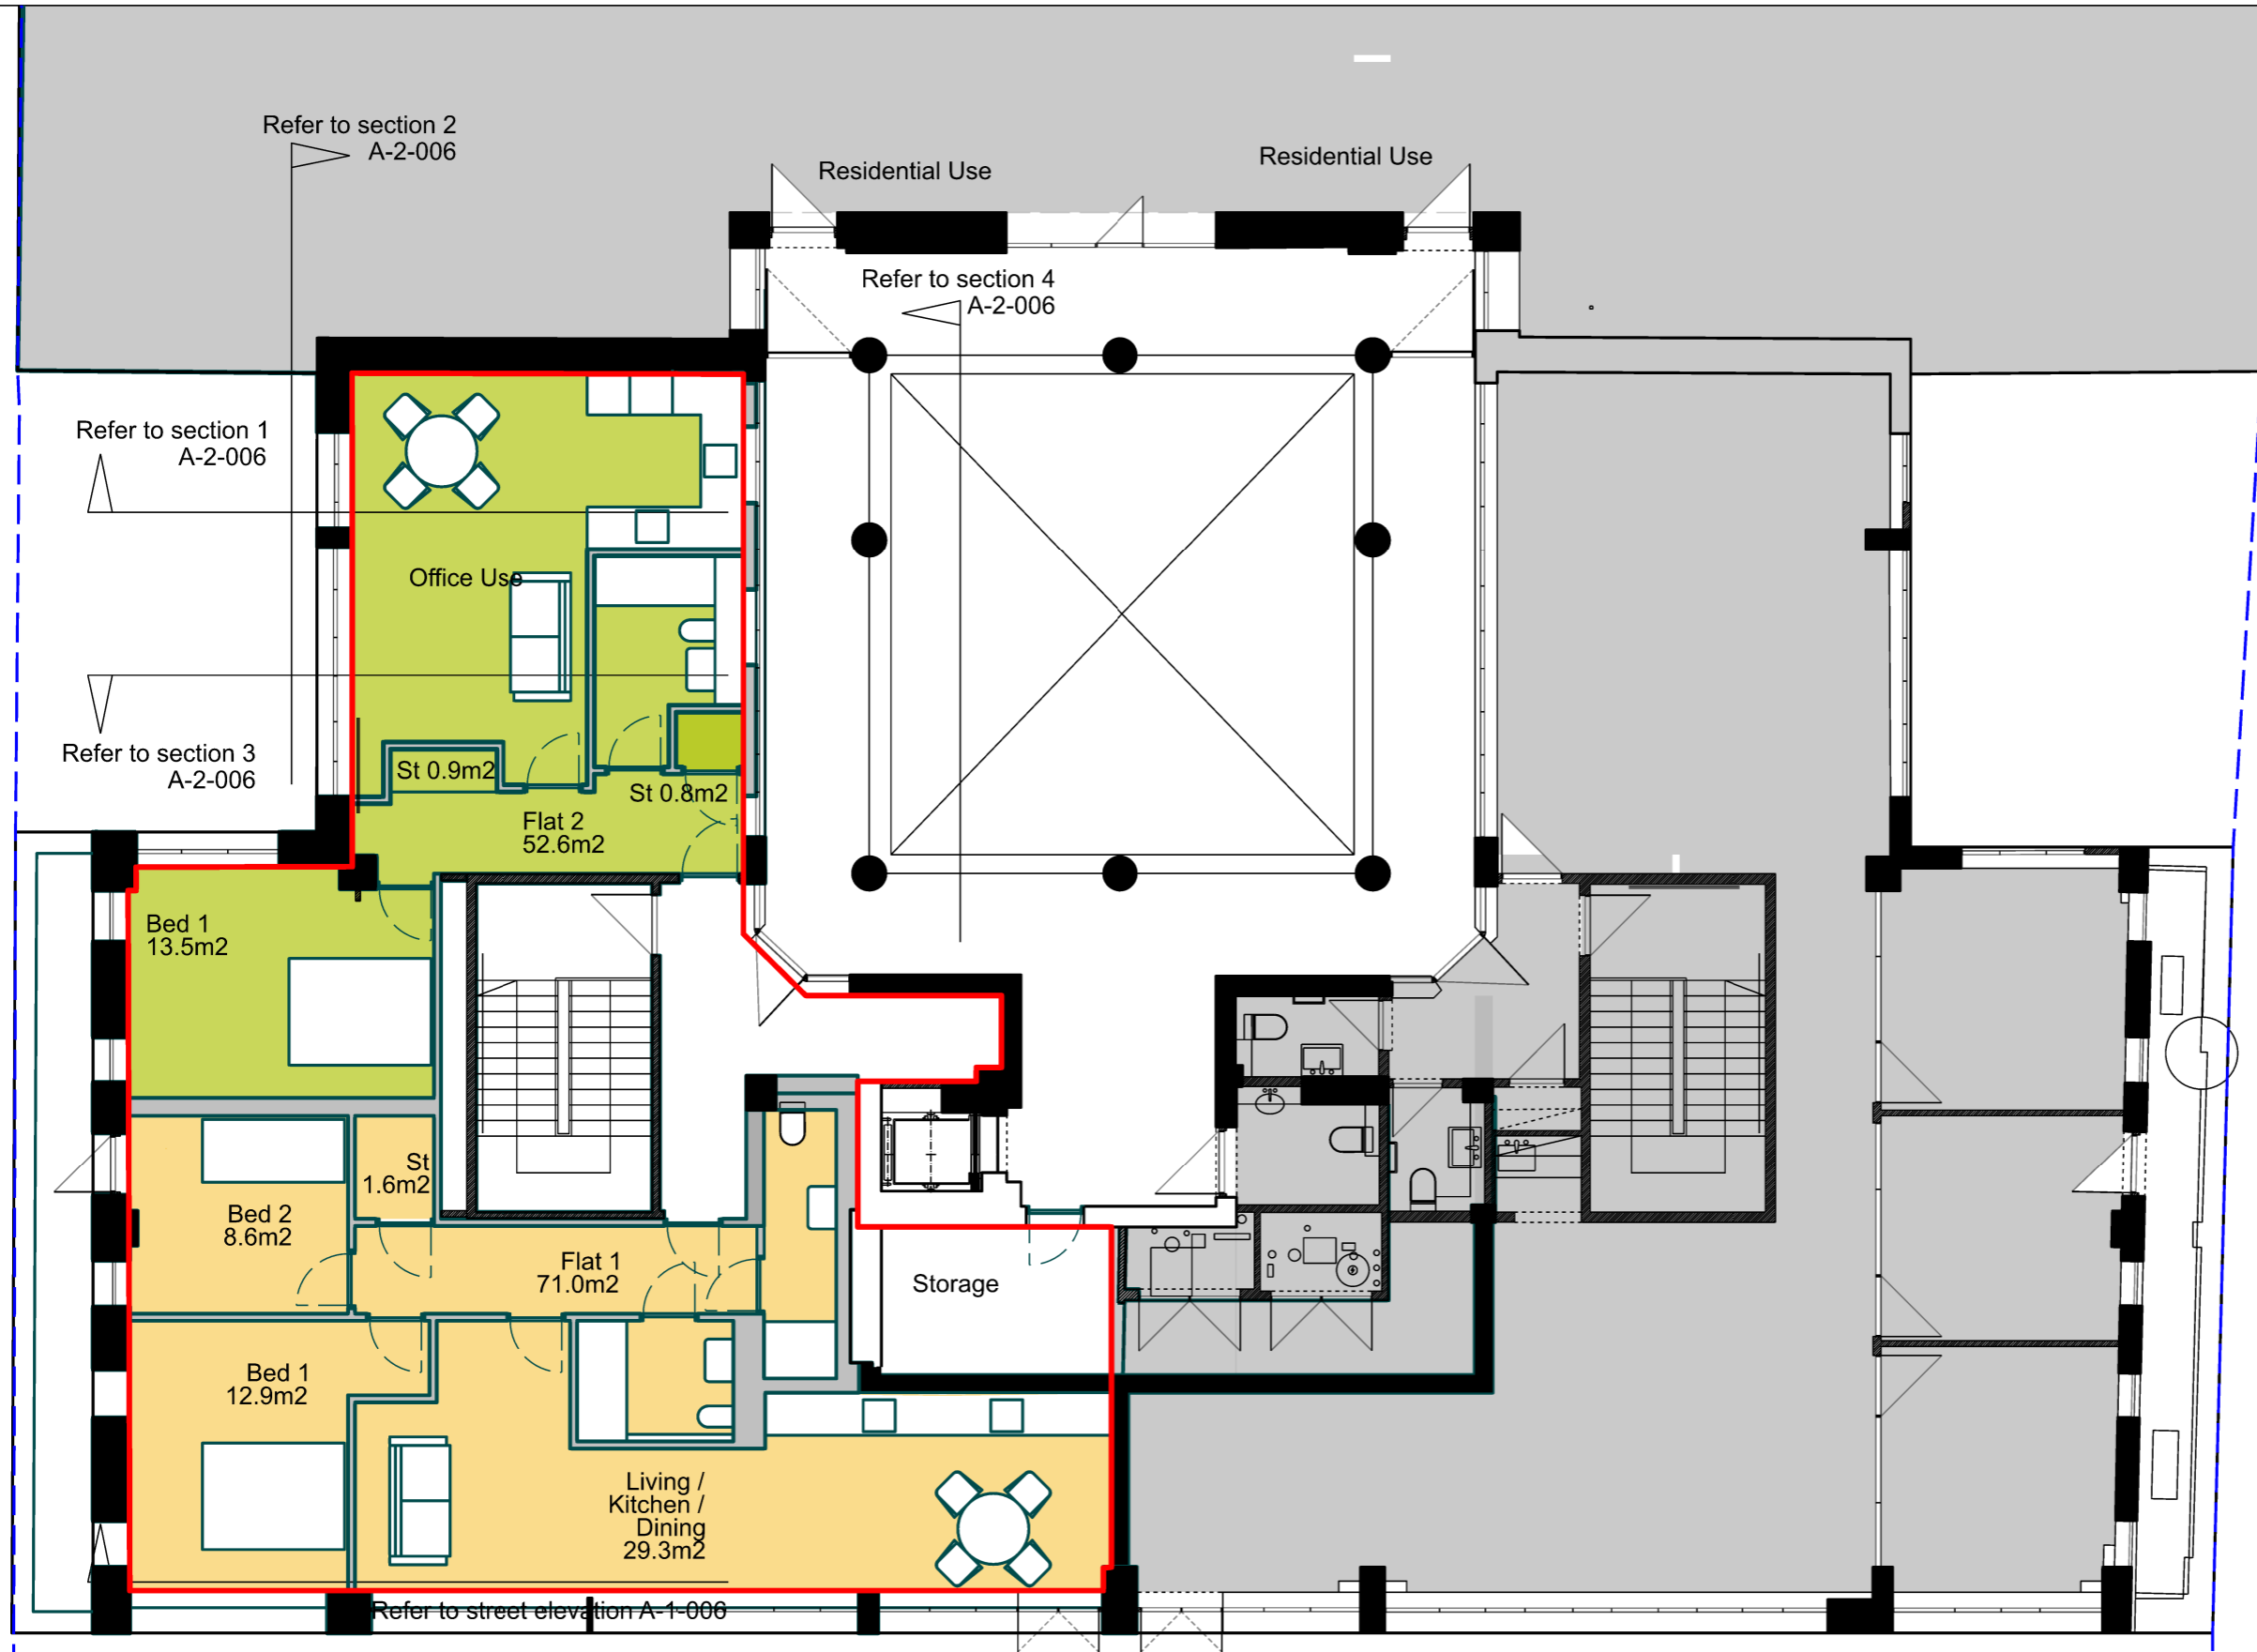

P2 2024/03/25 Second issue
 P1 2024/03/20 First issue

Rev	Date	Reason For Issue	Chk
-----	------	------------------	-----

David Lees Architects
 david@davidleesarchitects.co.uk 07597 573 892

Client
 Dancastle Limited


Project
 Dancastle Court, Arcadia Avenue, N3 2JU

Title
 Second Floor West Side Proposed Fit-out

Status
 Planning

Project Number	Date	Checked By
2321	2024-03-20	DL
Revision	Scale @ ISO A3	Approved By
P2	1:100	DL

Drawing Number
 A-2-020

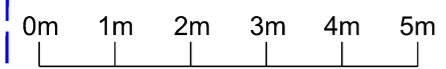

1:100 @ A3

