




Notes :  
Existing:  
Main Roof:  
Pitched with bown Interlocking tiles  
and half round bedded ridge tiles.  
Garage:  
Pitched with Red Interlocking tiles  
Half round bedded ridges.  
Rear Conservatory:  
To be Demolished  
Garden Shed:  
Flat Roof to falls.  
Proposed Rear Kitchen Extension:  
Warm Flat Roof To falls

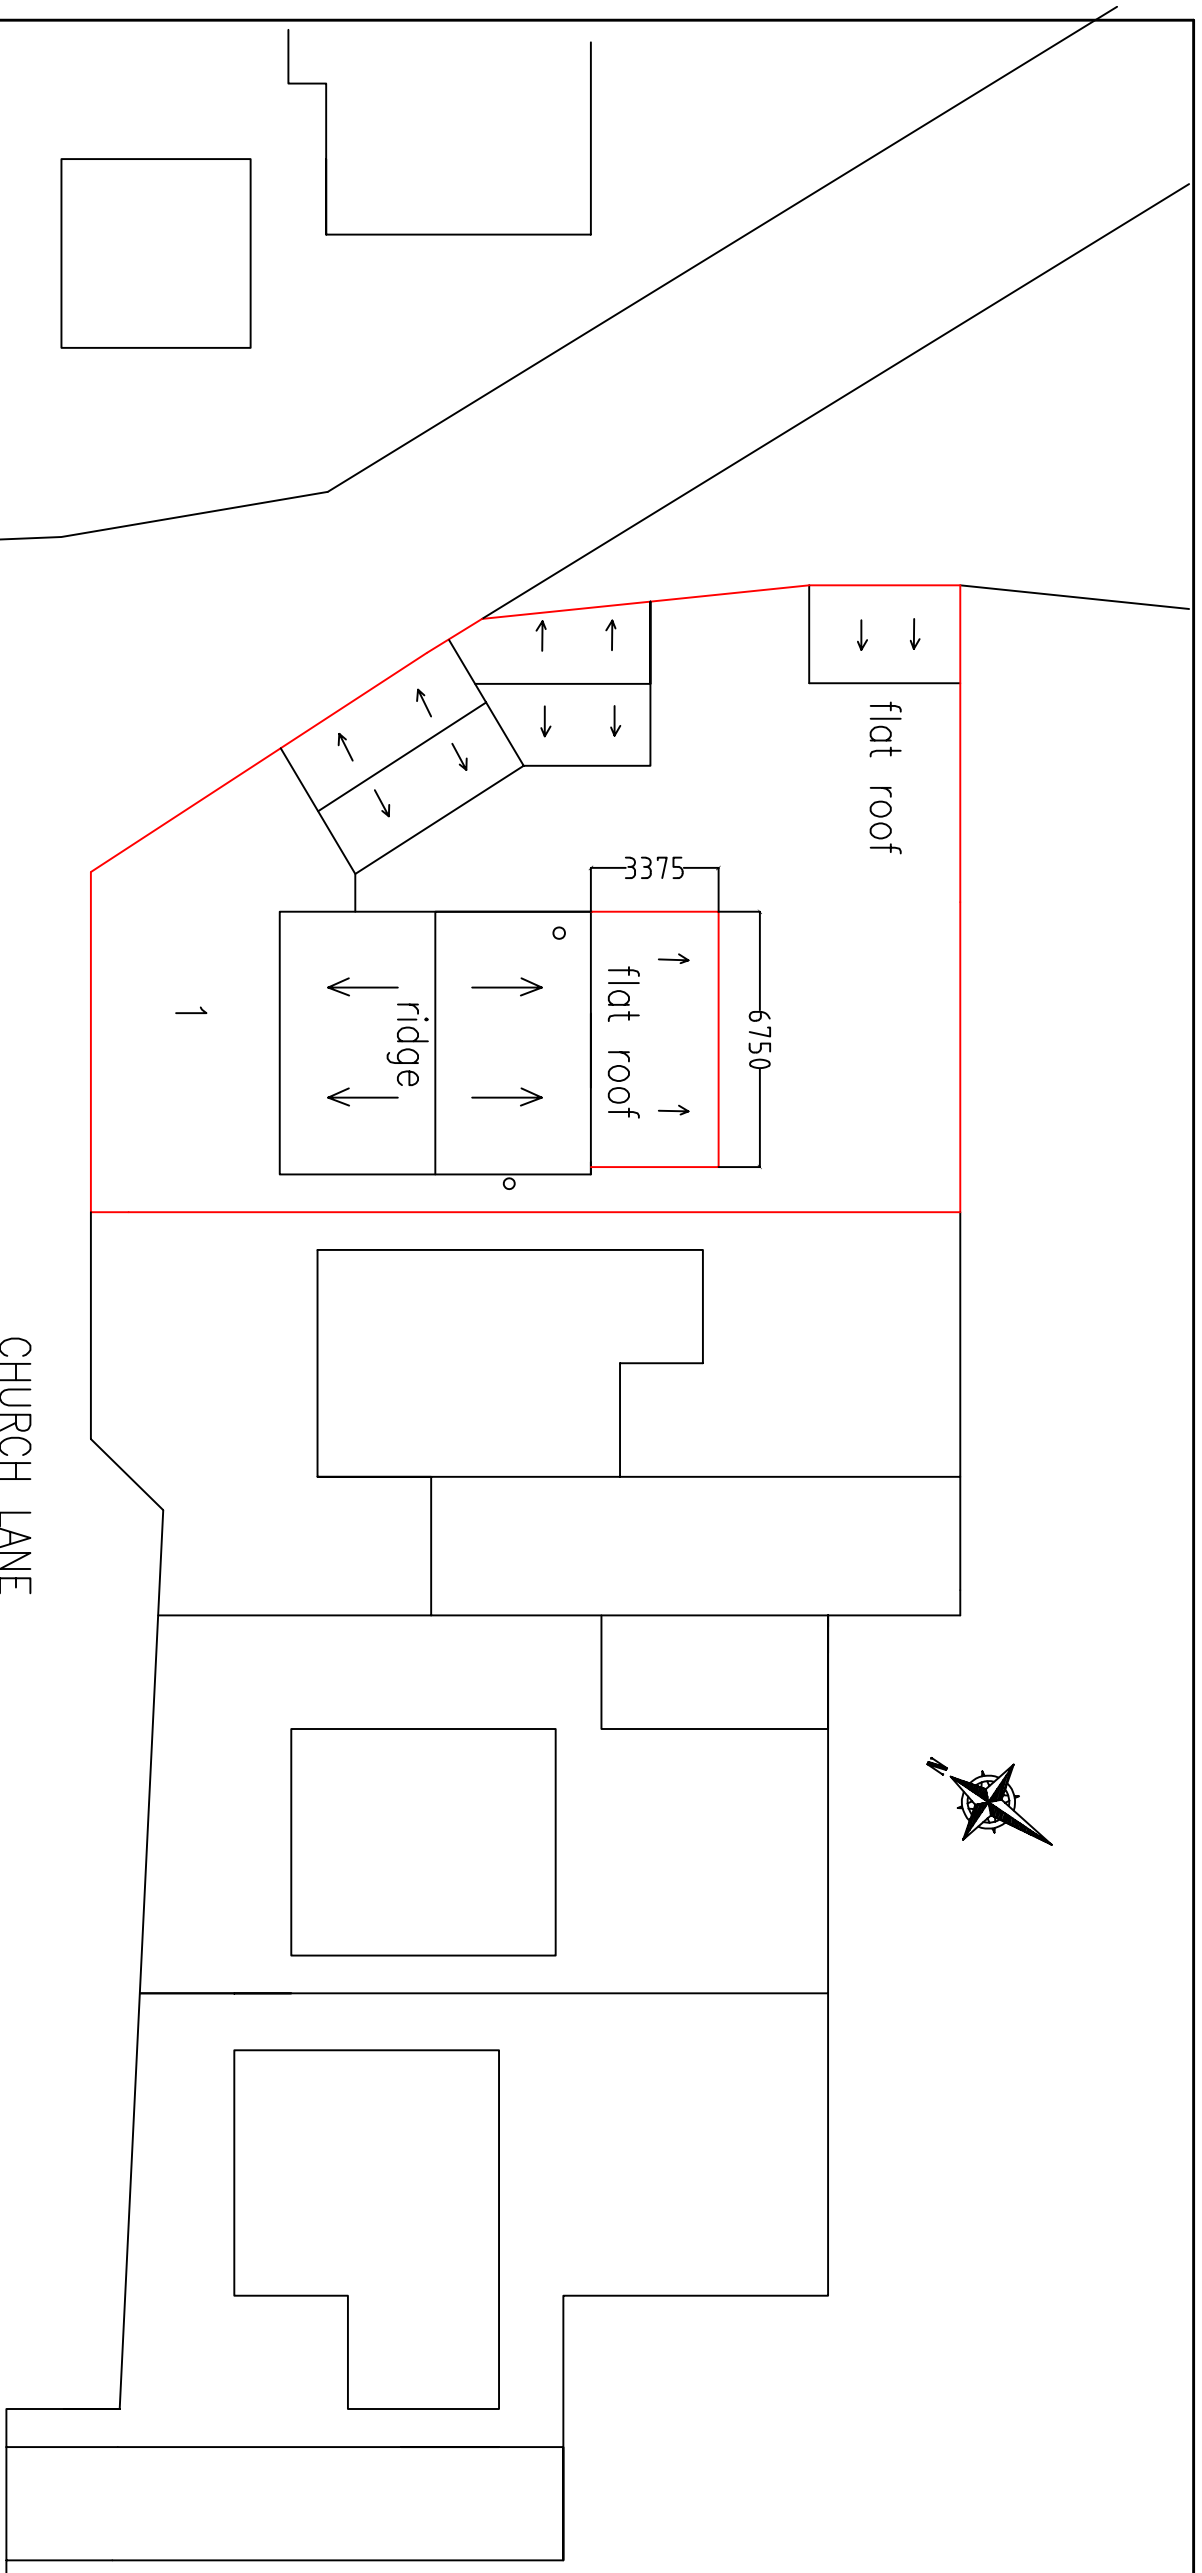

FRONT STREET

CHURCH LANE

Do not scale drawing site  
dimensions only

Rev.	Description	Date	Chkd.
------	-------------	------	-------

client : Mr & Mrs I Milstead  
1, Church Lane  
Ringwold  
Kent CT14 8HR

Project :  
Proposed Ground Floor Rear  
Kitchen Extension & Adaptors  
Demolish Rear Conservatory

Project No. :

Drawing Title :  
Block Plan Showing  
Existing & Proposed  
Roof Layouts

Drawn By :  
Date Mar-2024  
Scale 1-200/A3

Checked :  
Rev. No. :  
D/WG/A3/IM/04

1:200 : A3

