




- Notes :
- Existing: Main Roof: Pitched with bown Interlocking tiles and half round bedded ridge tiles. Garage : Pitched with Red Interlocking tiles Half round bedded ridges.
 - Rear Conservatory: U.p.v.c pitched glazed Roof. Garden Shed: Flat Roof to falls.
 - Rear Conservatory to be Demolished.

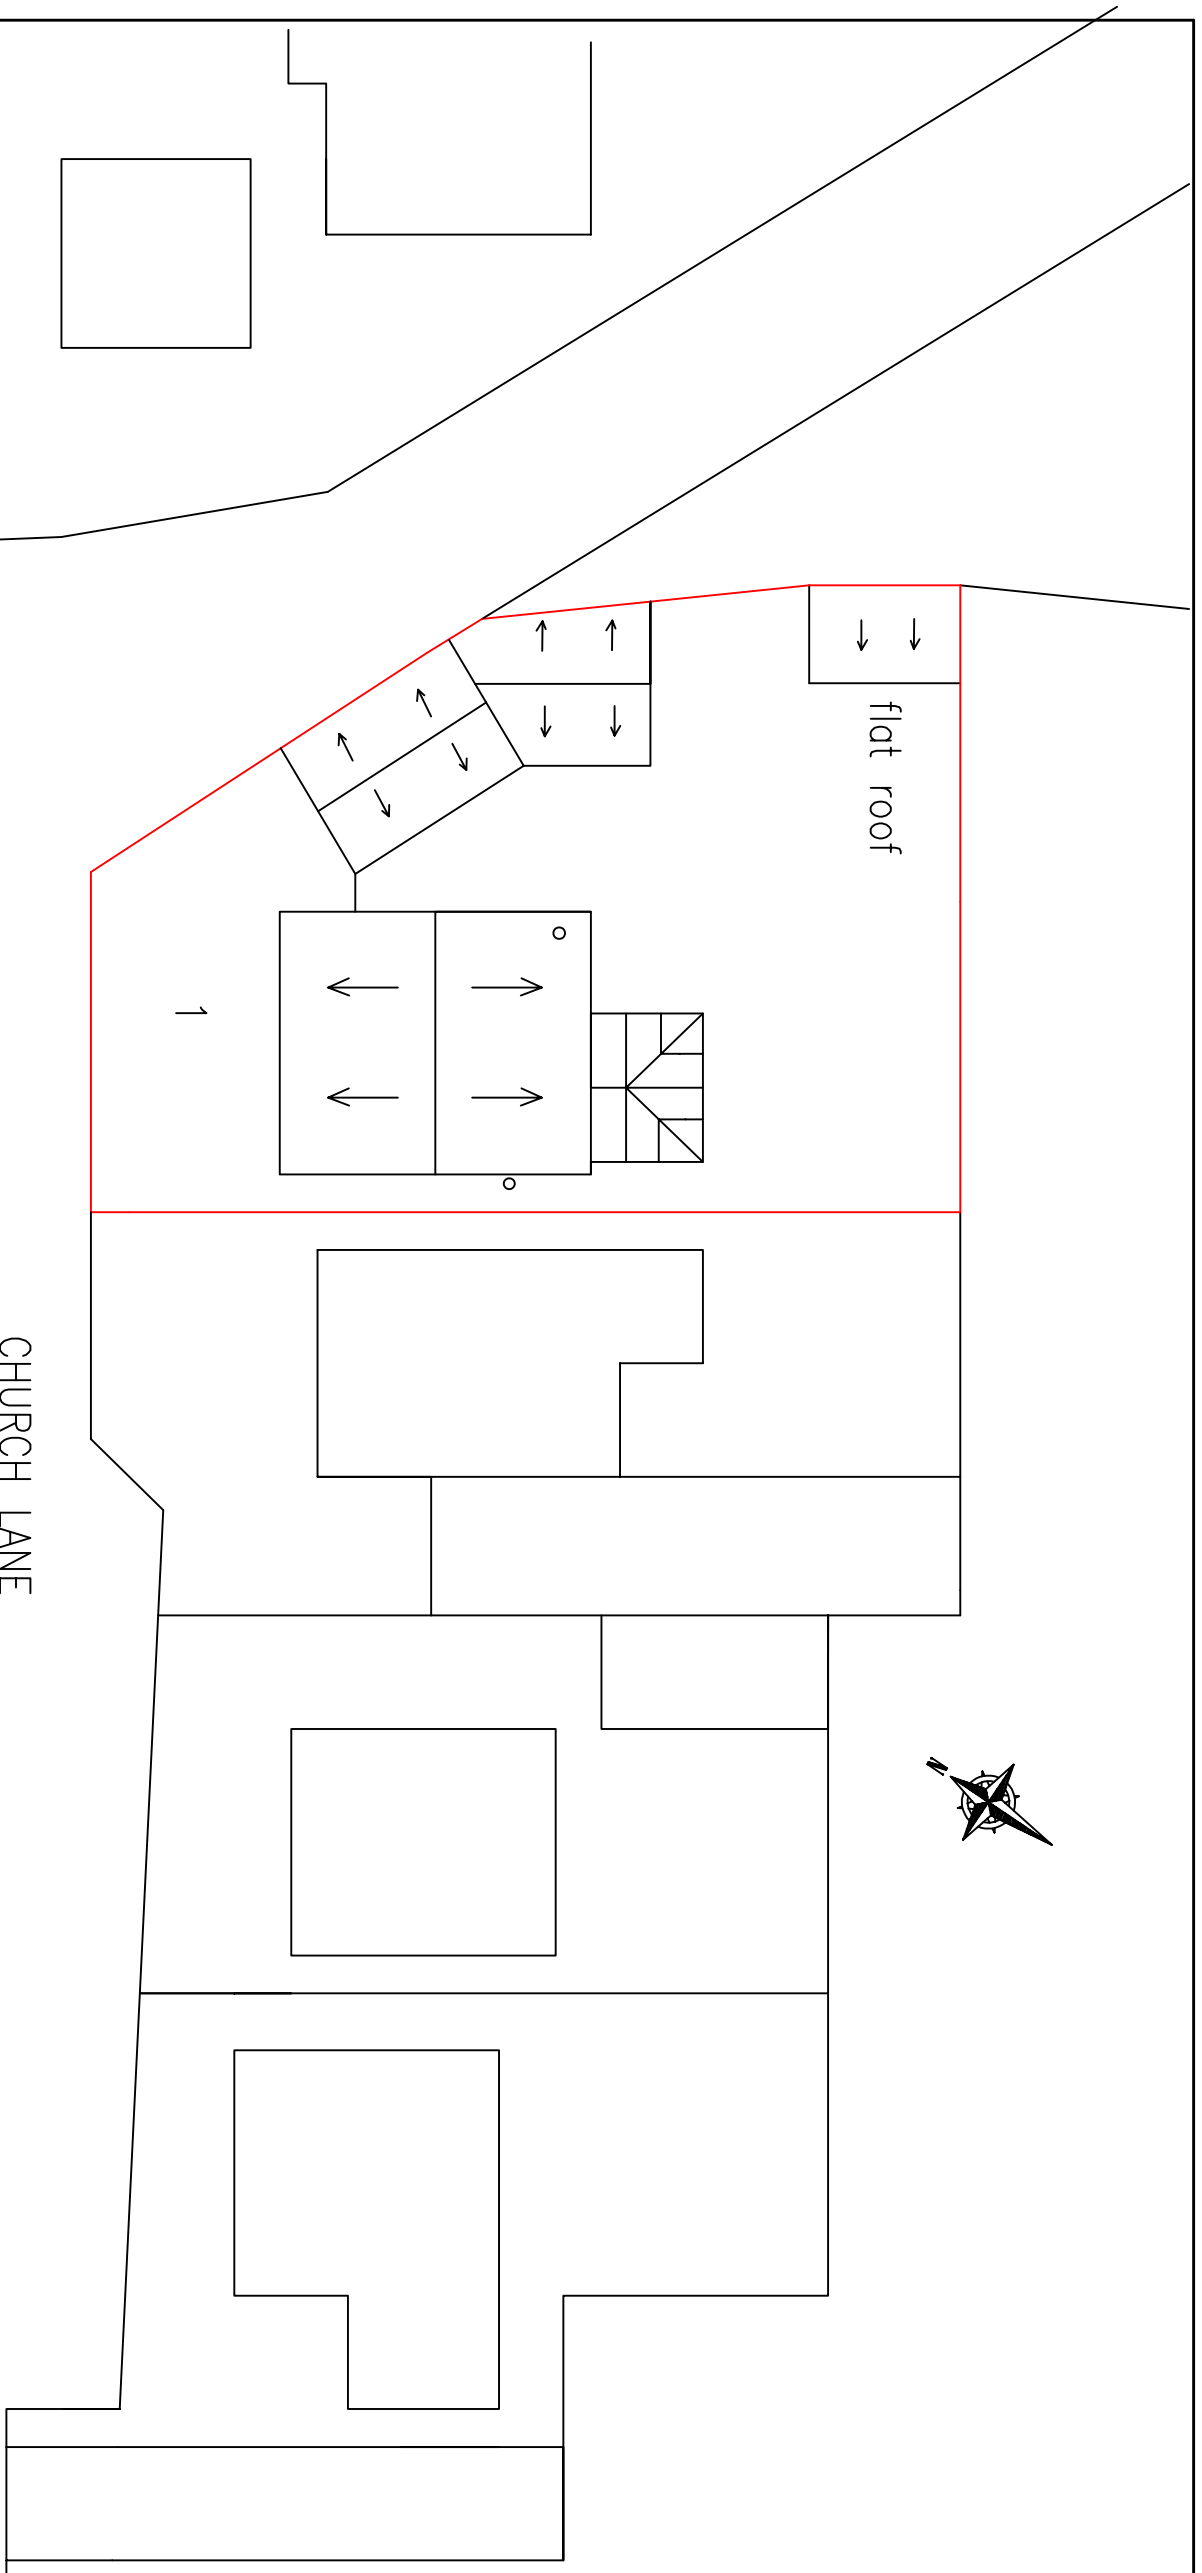

FRONT STREET

CHURCH LANE

Do not scale drawing site dimensions only

Rev.	Description	Date	Chkd.
------	-------------	------	-------

client : Mr & Mrs I Millstead
1, Church Lane
Ringwood
Kent CT14 8HR

Project :
Proposed Ground Floor Rear
Kitchen Extension & Adaptors
Demolish Rear Conservatory

Project No. :

Drawing Title :

Block Plan Showing
Existing Roof Layout

Drawn By :
Date Mar-2024 Scale 1-200/A3

Checked :
Date Mar-2024 Scale 1-200/A3

Drawing No. :
D/WG/A3/IM/03

