
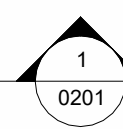


Do not scale from drawing. Use figured dimensions only.  
All dimensions to be checked on site by the contractor and any discrepancies to be notified to the architect prior to works being carried out.


EDINGTON ST

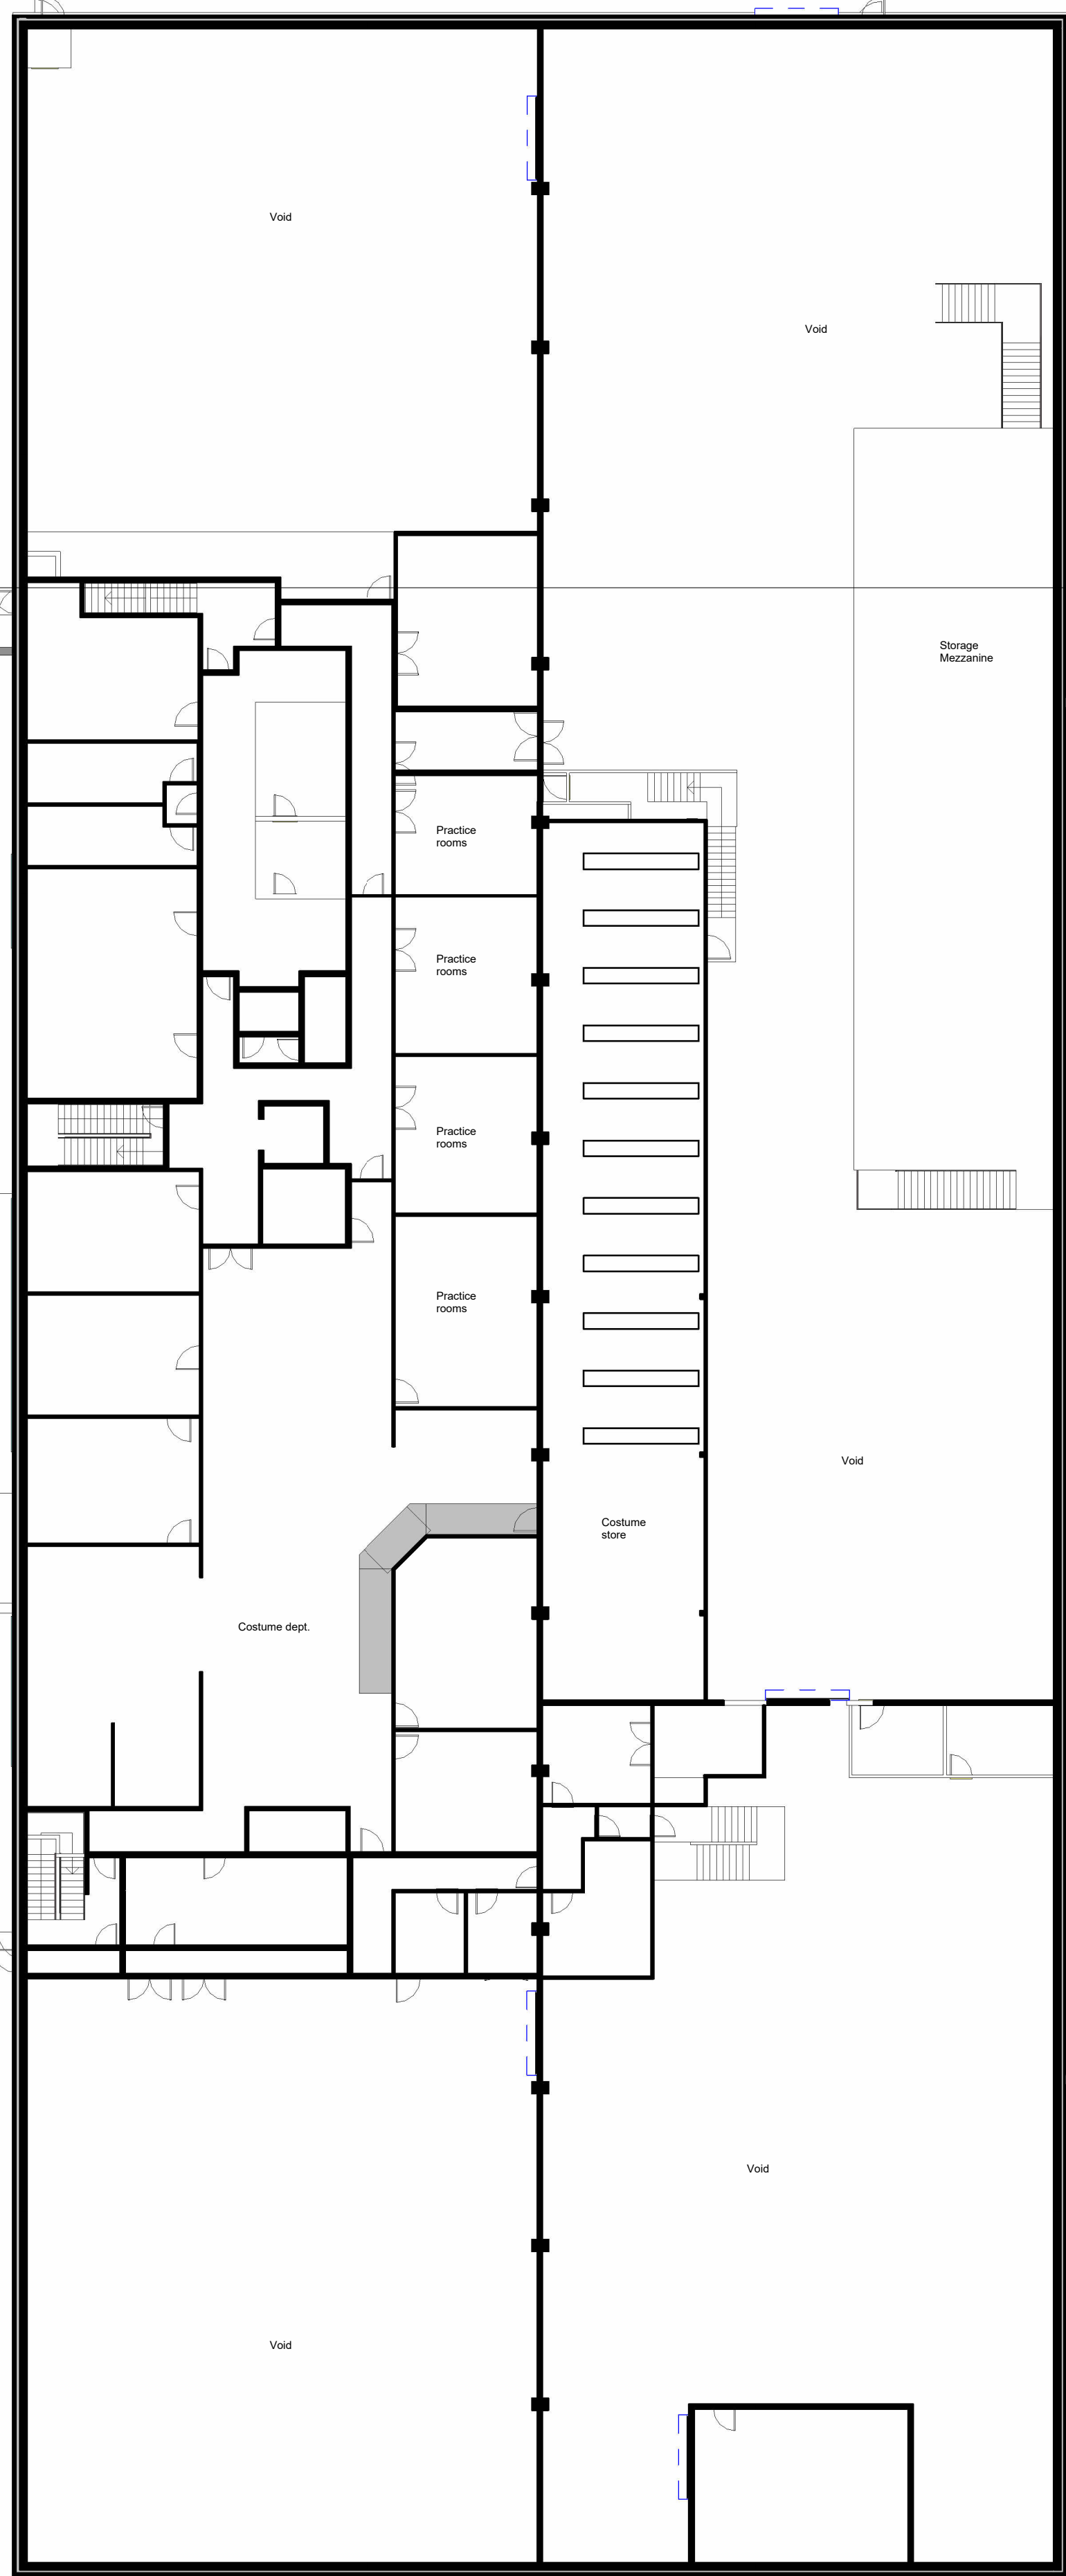

Lower retaining wall

Canal towpath retaining wall

**1 Existing SO Building - Level 1**  
1 : 200

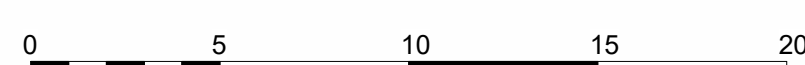

Revisions: **PLANNING**

Title: Existing Scottish Opera plan Level 1  
Project: New Rotterdam Wharf  
Client: Scottish Opera  
Drawing No: NRW-PPA-0-L1-DR-A-0004  
Scale: 1 : 200 @ A1  
Revision:  
Date: 19/02/2024

**PAGE \ PARK**

Page Park Architects  
20 James Morrison Street, Glasgow G1 5PE, UK  
T 0141 553 5440 F 0141553 5441  
mail@pagepark.co.uk www.pagepark.co.uk