


Existing Site Section A-A
1 : 200

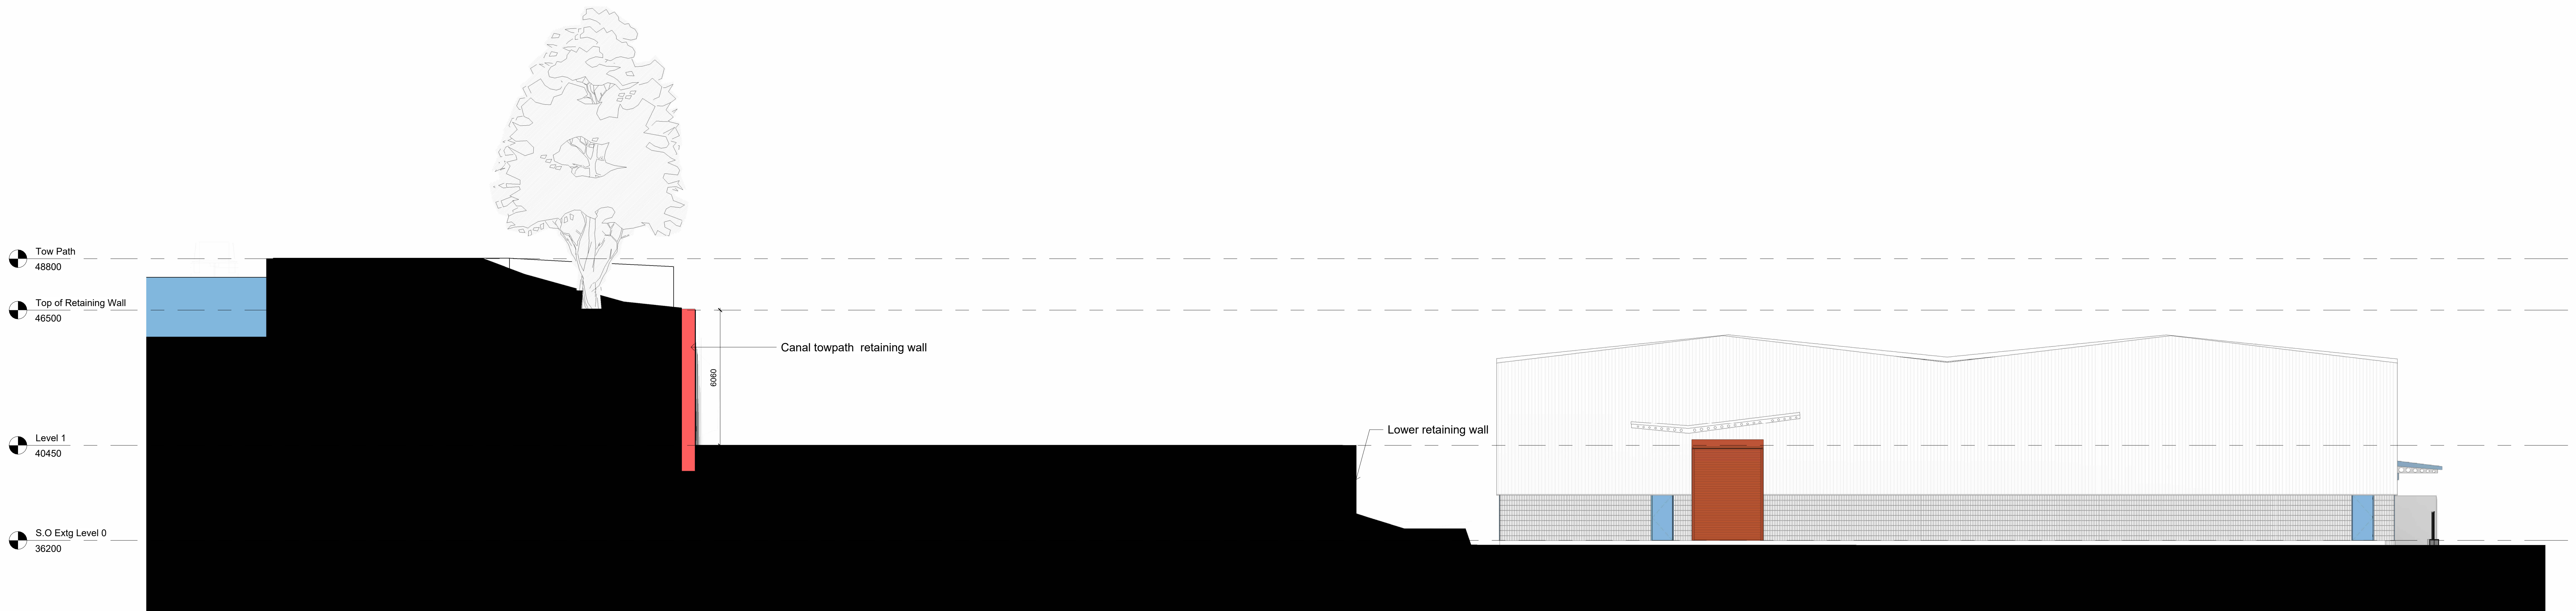

Existing Site Section A-A
1 : 100

Revisions: **PLANNING**

Title: Existing Site Section

Project: New Rotterdam Wharf

Client: Scottish Opera

Drawing No: NRW-PPA-0-XX-DR-A-0200

Scale: As indicated @ A0

Revision:

Date: 19/02/2024

PAGE \ PARK

Page Park Architects
21 James Morrison Street, Glasgow G1 5PE, UK
T 0141 553 5440 F 0141 553 5441
mail@pagepark.co.uk www.pagepark.co.uk