


Do not scale from drawing. Use figured dimensions only.
 All dimensions to be checked on site by the contractor and any discrepancies to be notified to the architect prior to works being carried out.

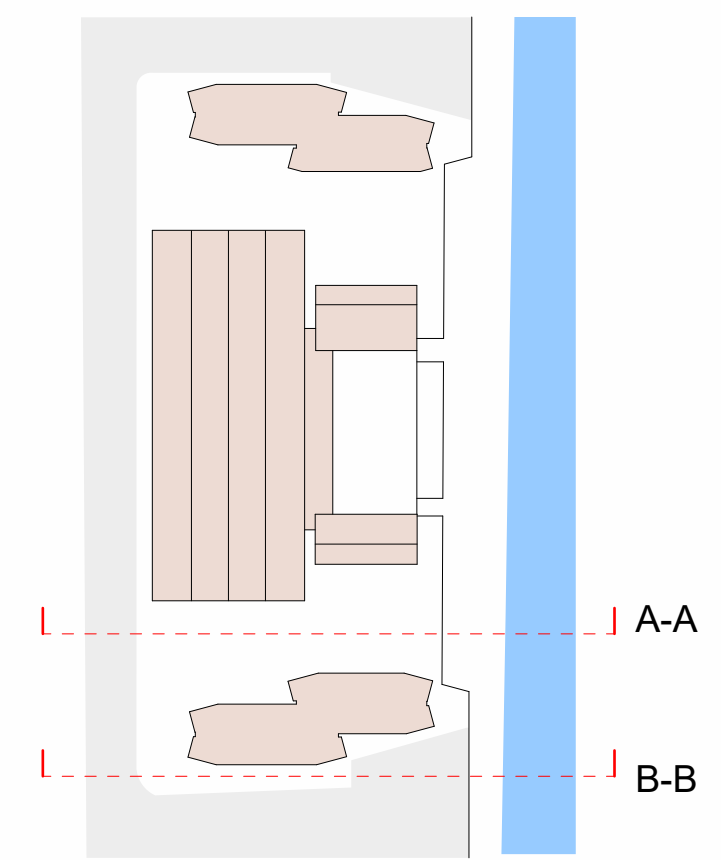

Site Section A-A - Through South Courtyard
 1 : 200



Site Section B-B - Through South Steps
 1 : 200

Revisions: **PLANNING**

Title: Proposed Site Cross Section
 Project: New Rotterdam Wharf
 Client: Scottish Opera
 Drawing No: NRW-PPA-0-XX-DR-A-1200
 Scale: As indicated @ A0
 Revision:
 Date: 19/02/2024

PAGE \ PARK

Page Park Architects
 20 James Morrison Street, Glasgow G1 5PE, UK
 T 0141 553 5460 F 0141553 5441
 mail@pagepark.co.uk www.pagepark.co.uk