

Levels and Grading

Existing Level	Top of Kerb
Interpolated Existing Level	Bottom of Kerb
Proposed Level	Gully
Door Threshold	Running Grade
Top of Wall	Slot Drain
Bottom of Wall	
Top of Steps	
Bottom of Steps	
Top of Cope	
Bottom of Cope	


- NOTES:**
1. This drawing is to be read in conjunction with all other drawings and specifications.
 2. Do not scale off this drawing. Written dimensions to be taken only.
 3. Any discrepancies found between this drawing and other drawings, specifications or other associated documents must be referred to the Landscape Architect prior to work commencing.
 4. This drawing must not be copied in whole or in part without prior written consent of HarrisonStevens Limited.
 5. Survey information is based upon the Topographical Survey and OS data where referenced.

HarrisonStevens+
HarrisonStevens.co.uk

Client:
Scottish Opera

Project:
**Scottish Opera
New Rotterdam Wharf**

Drawing Title:
**Levels & Grading
Sheet 2**

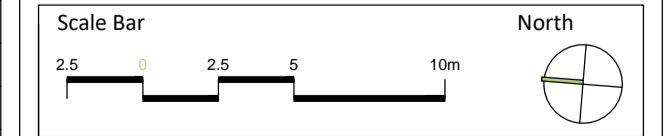

Date: 20.02.24 Status: **STAGE 3**

Drawn: MB Checked: MH Scale: 1:250@A1

3.00 Issue for Planning	mb	20.02.24
Issue/Revision	By	Date

Dwg. No.: **22050_LG_201** Rev.: **3.00**