
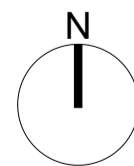


UK Map Centre serial no: 260641
OS licence 100048957

1 Location Plan

1 : 1250

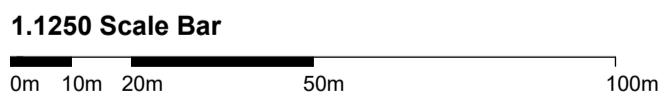

█ Application Boundary
█ Ownership Boundary

PLANNING

Revisions:

Title: Location Plan (with boundary)
Project: New Rotterdam Wharf
Client: Scottish Opera
Drawing No: NRW-PPA-0-L0-DR-A-0000

Drawing No: 0000
Scale: As indicated @ A3
Date: 19/02/2024

Page | Park Architects
20 James Morrison Street, Glasgow G1 5PE, UK
T 0141 553 5440 F 0141 553 5441
mail@pagepark.co.uk www.pagepark.co.uk