



Detail Section A

Detail Section B

S001 SITE SECTION S001
L_401 South section through stepped landscape


- NOTES:
1. This drawing is to be read in conjunction with all other drawings and specifications.
 2. Do not scale off this drawing. Written dimensions to be taken only.
 3. Any discrepancies found between this drawing and other drawings, specifications or other associated documents must be referred to the Landscape Architect prior to work commencing.
 4. This drawing must not be copied in whole or in part without prior written consent of HarrisonStevens Limited.
 5. Survey information is based upon the Topographical Survey and OS data where referenced.

Location Plan

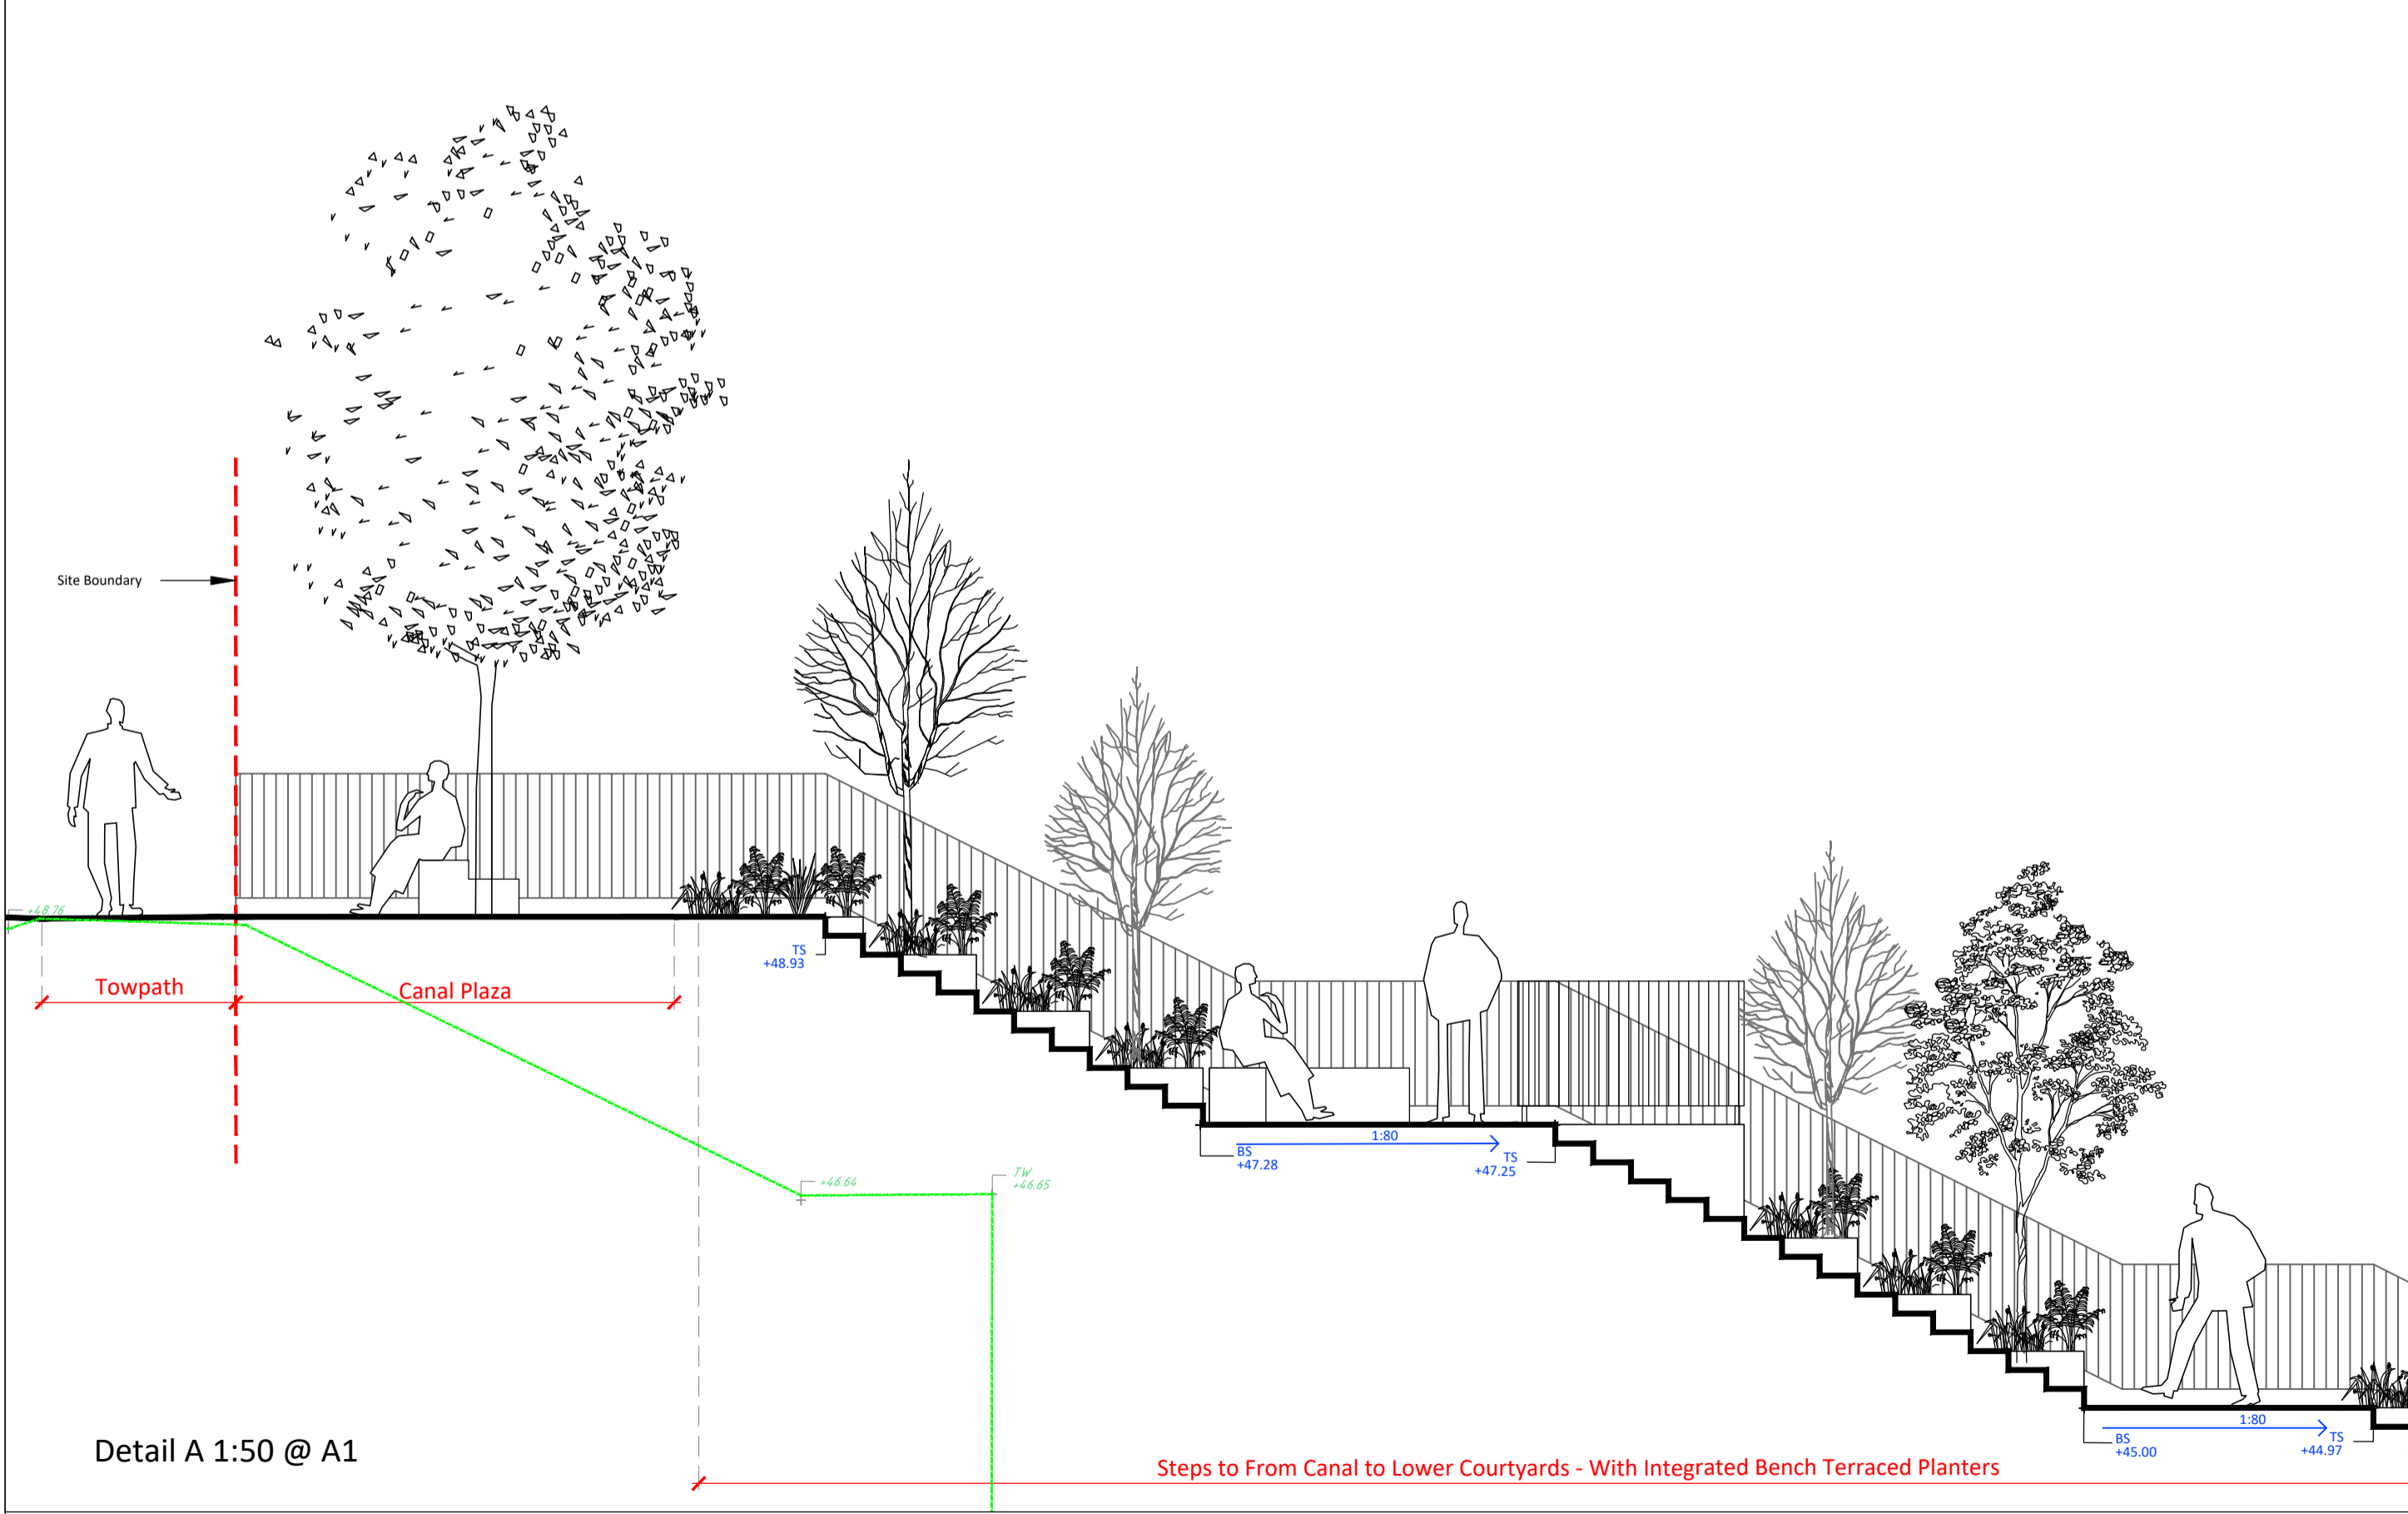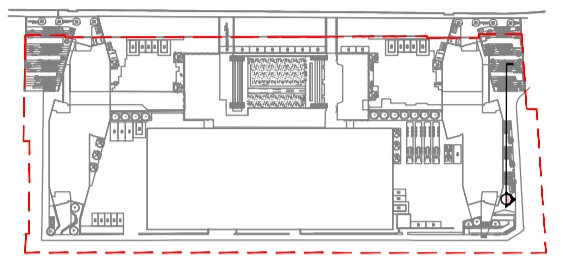

Detail A 1:50 @ A1

Steps to From Canal to Lower Courtyards - With Integrated Bench Terraced Planters

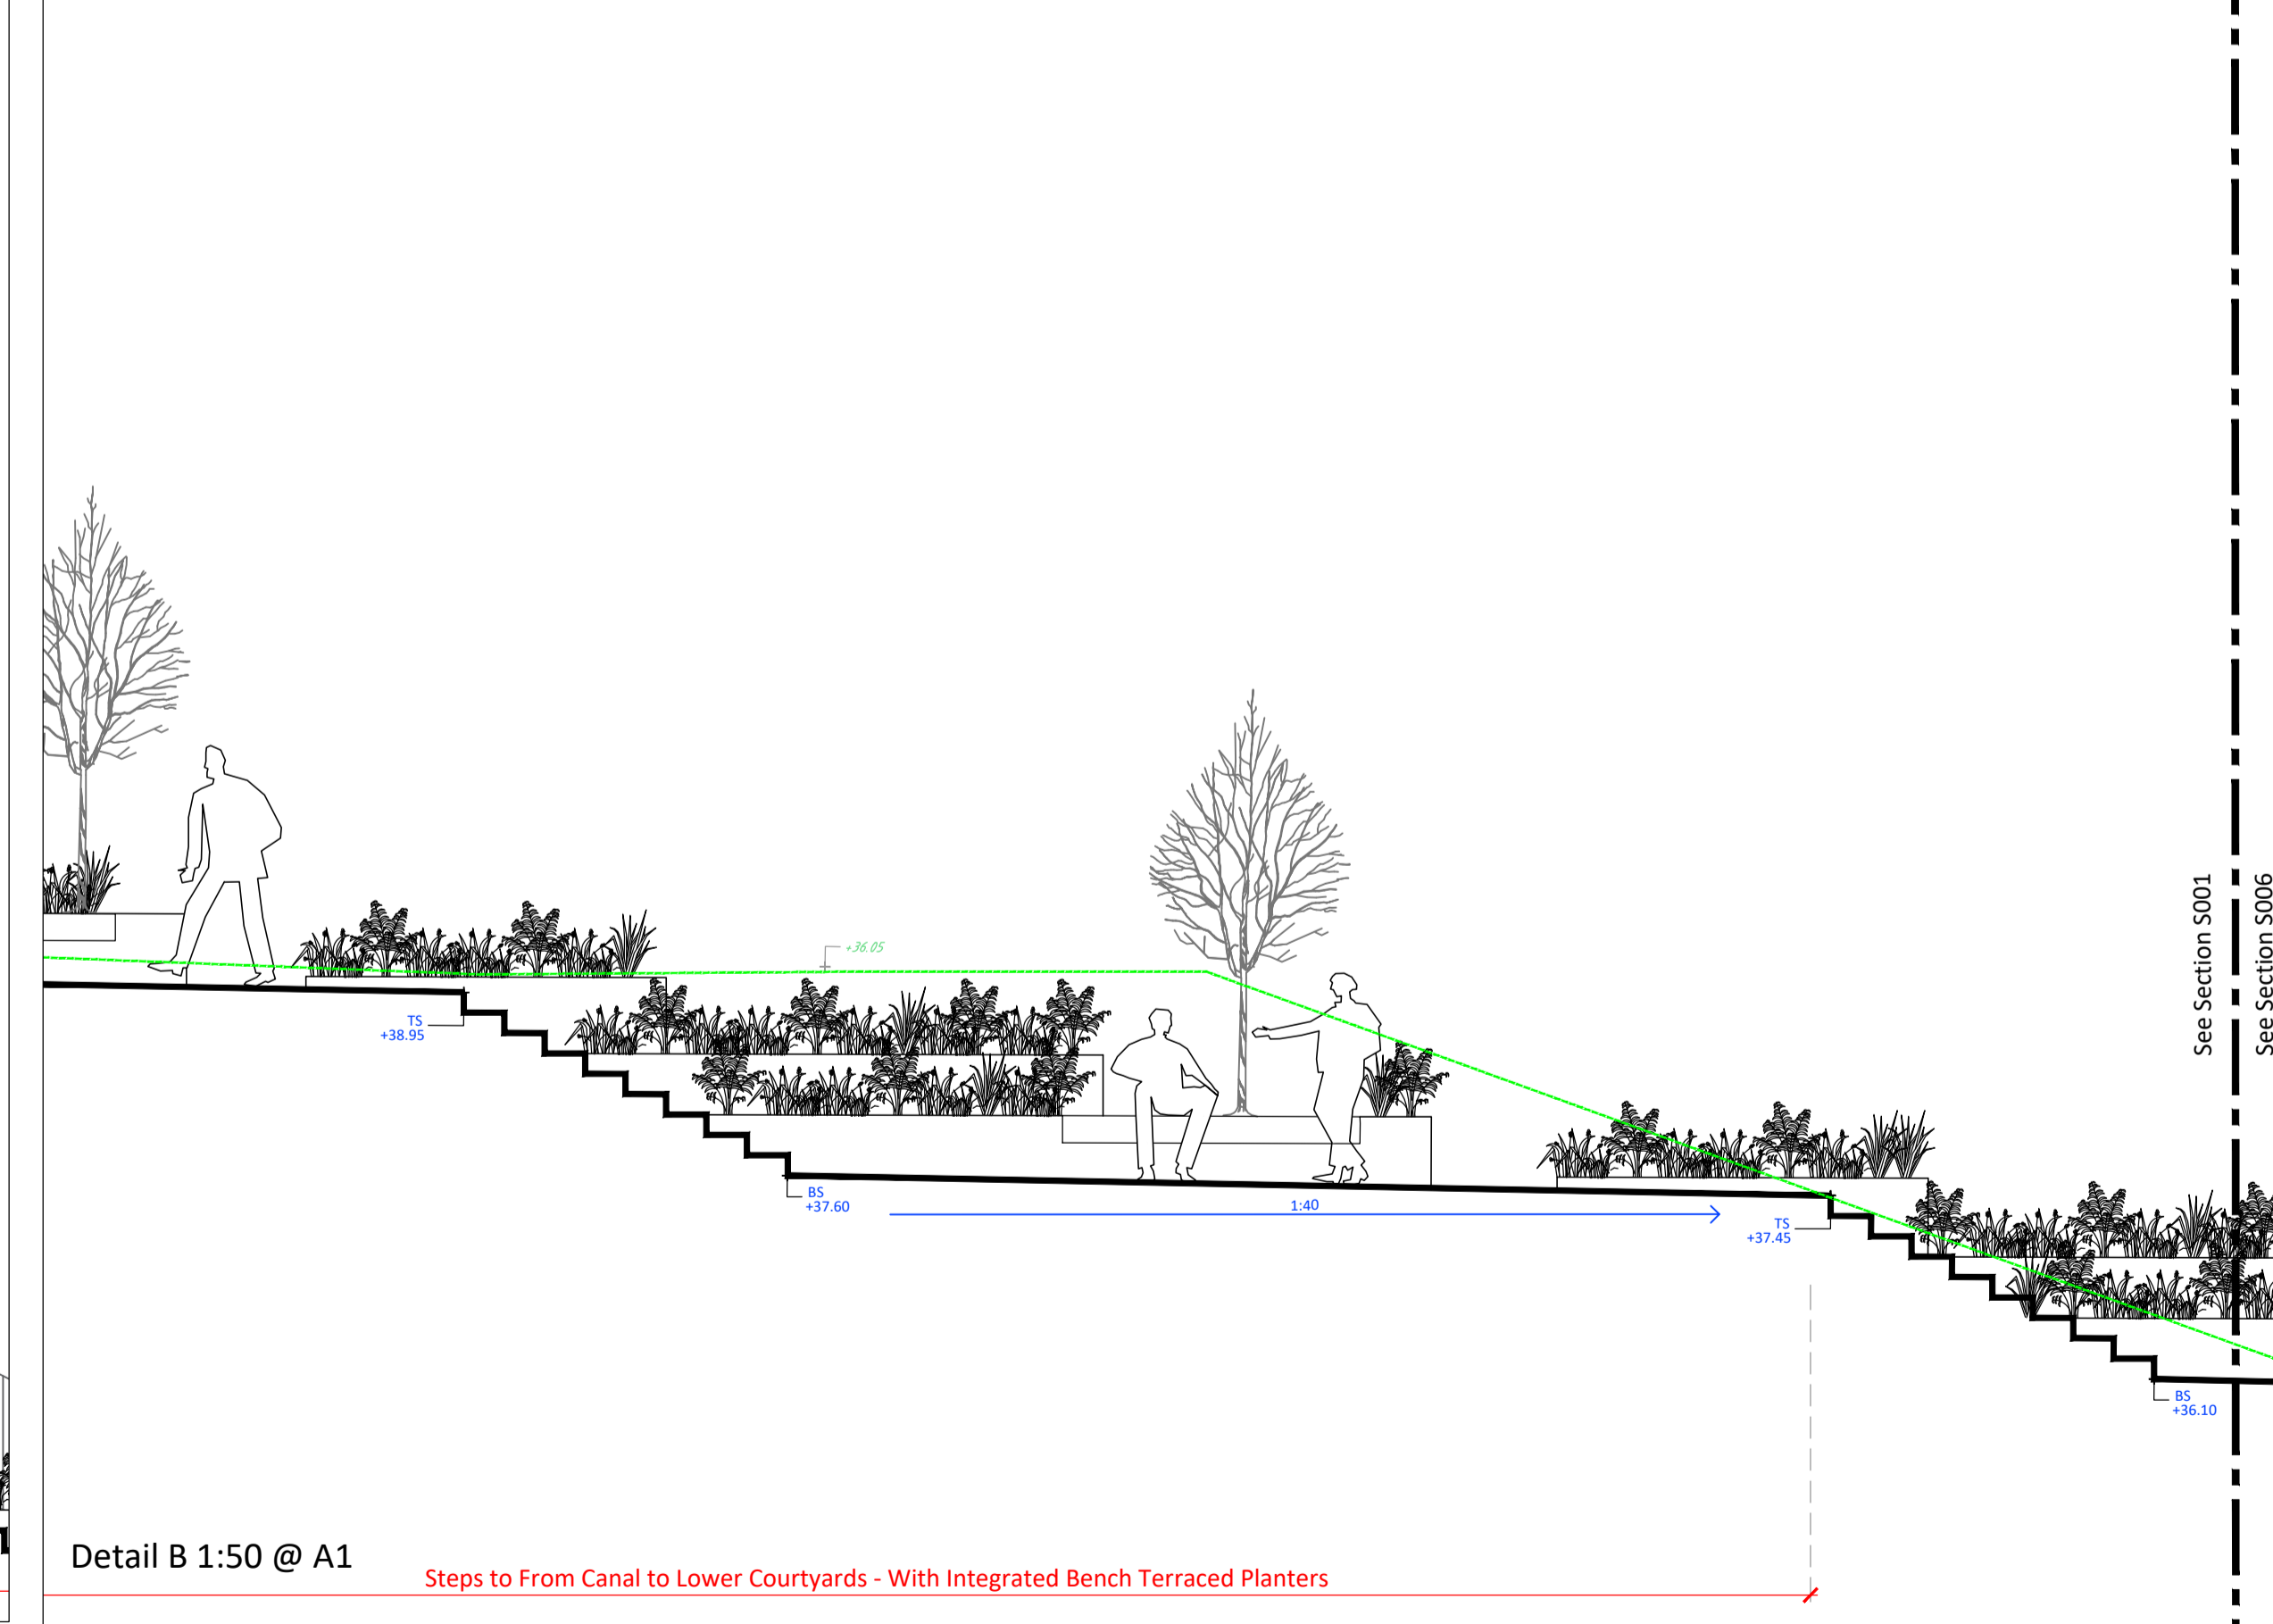

Detail B 1:50 @ A1

Steps to From Canal to Lower Courtyards - With Integrated Bench Terraced Planters


Issue/Revision	3.00	Issue for Planning	mb	20.02.24
			By	Date

HarrisonStevens+
HarrisonStevens.co.uk

Client:
Scottish Opera

Project:
Scottish Opera
New Rotterdam Wharf

Drawing Title:
Landscape Sections:
Sheet 1

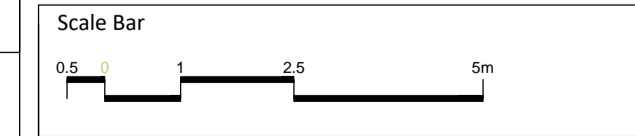

Date 20.02.24 Status STAGE 3

Drawn MB Checked MH Scale Varies@A1

Dwg. No. 22050_L_401 Rev. 3.00