



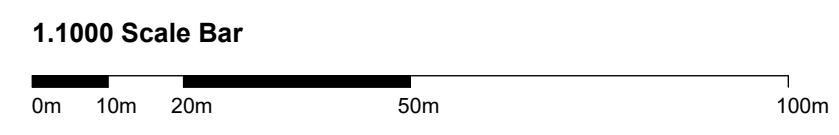

Do not scale from drawing. Use figured dimensions only.
 All dimensions to be checked on site by the contractor and any discrepancies to be notified to the architect prior to works being carried out.

1 Proposed Location plan
 1 : 1000

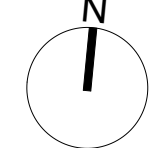

Revisions: **PLANNING**

Title: Proposed Location Plan

Project: New Rotterdam Wharf

Client: Scottish Opera

Drawing No: NRW-PPA-0-R13-DR-A-1000

Scale: As indicated @ A1

Revision:

Date: 19/02/2024

PAGE \ PARK

Page Park Architects
 20 James Morrison Street, Glasgow G1 5PE, UK
 T 0141 553 5440 F 0141553 5441
 mail@pagepark.co.uk www.pagepark.co.uk