




Do not scale from drawing. Use figured dimensions only.
All dimensions to be checked on site by the contractor and any discrepancies to be notified to the architect prior to works being carried out.

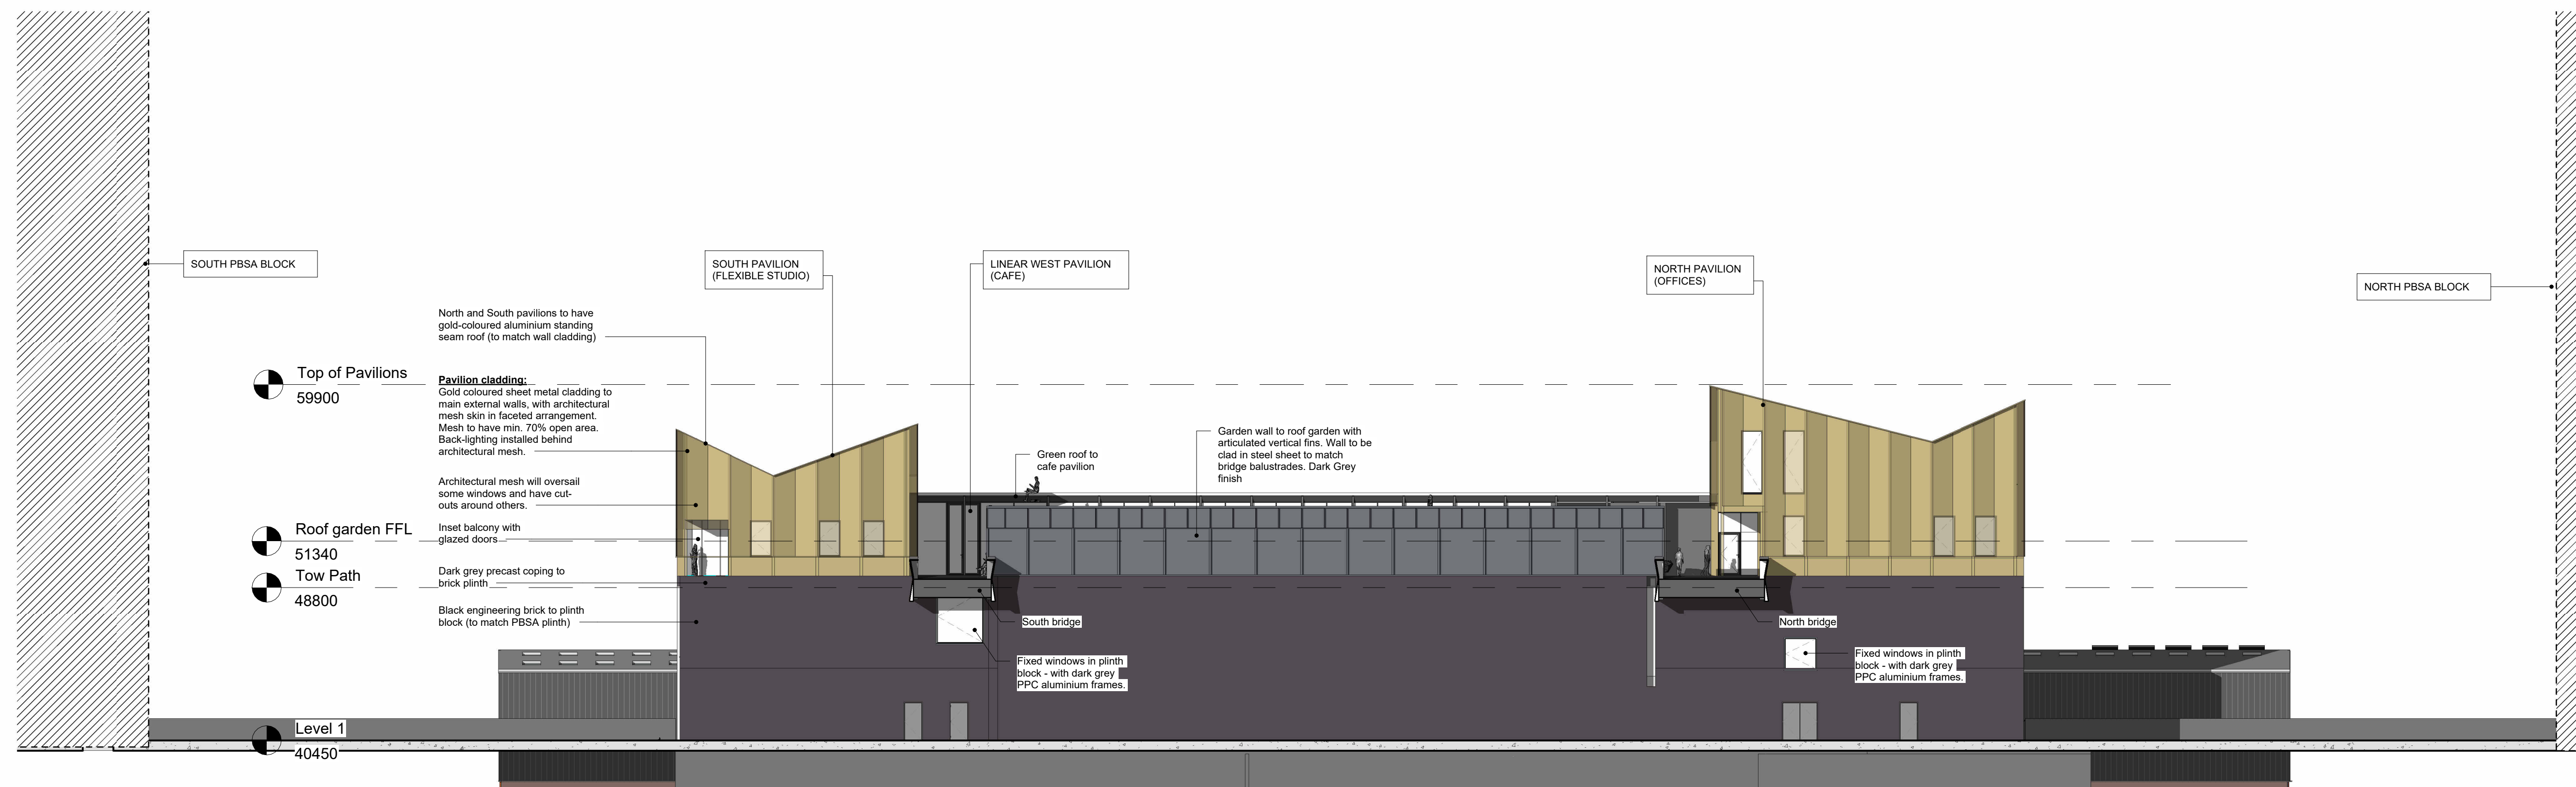


1 SO Elevation - East facade
1 : 200

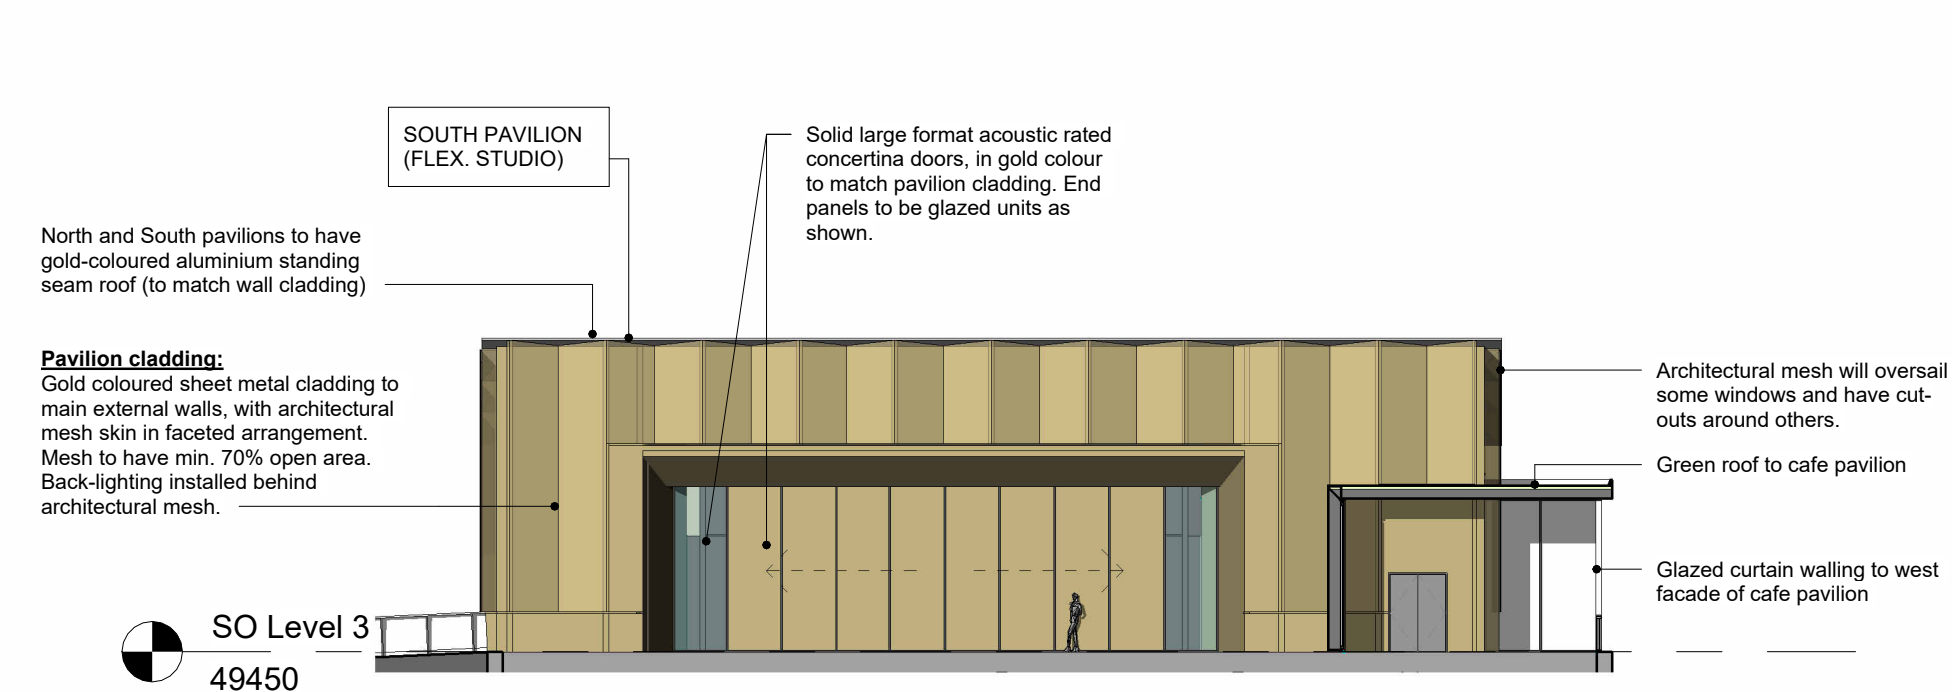

2 SO Elevation - Studio pavilion (North elev)
1 : 200

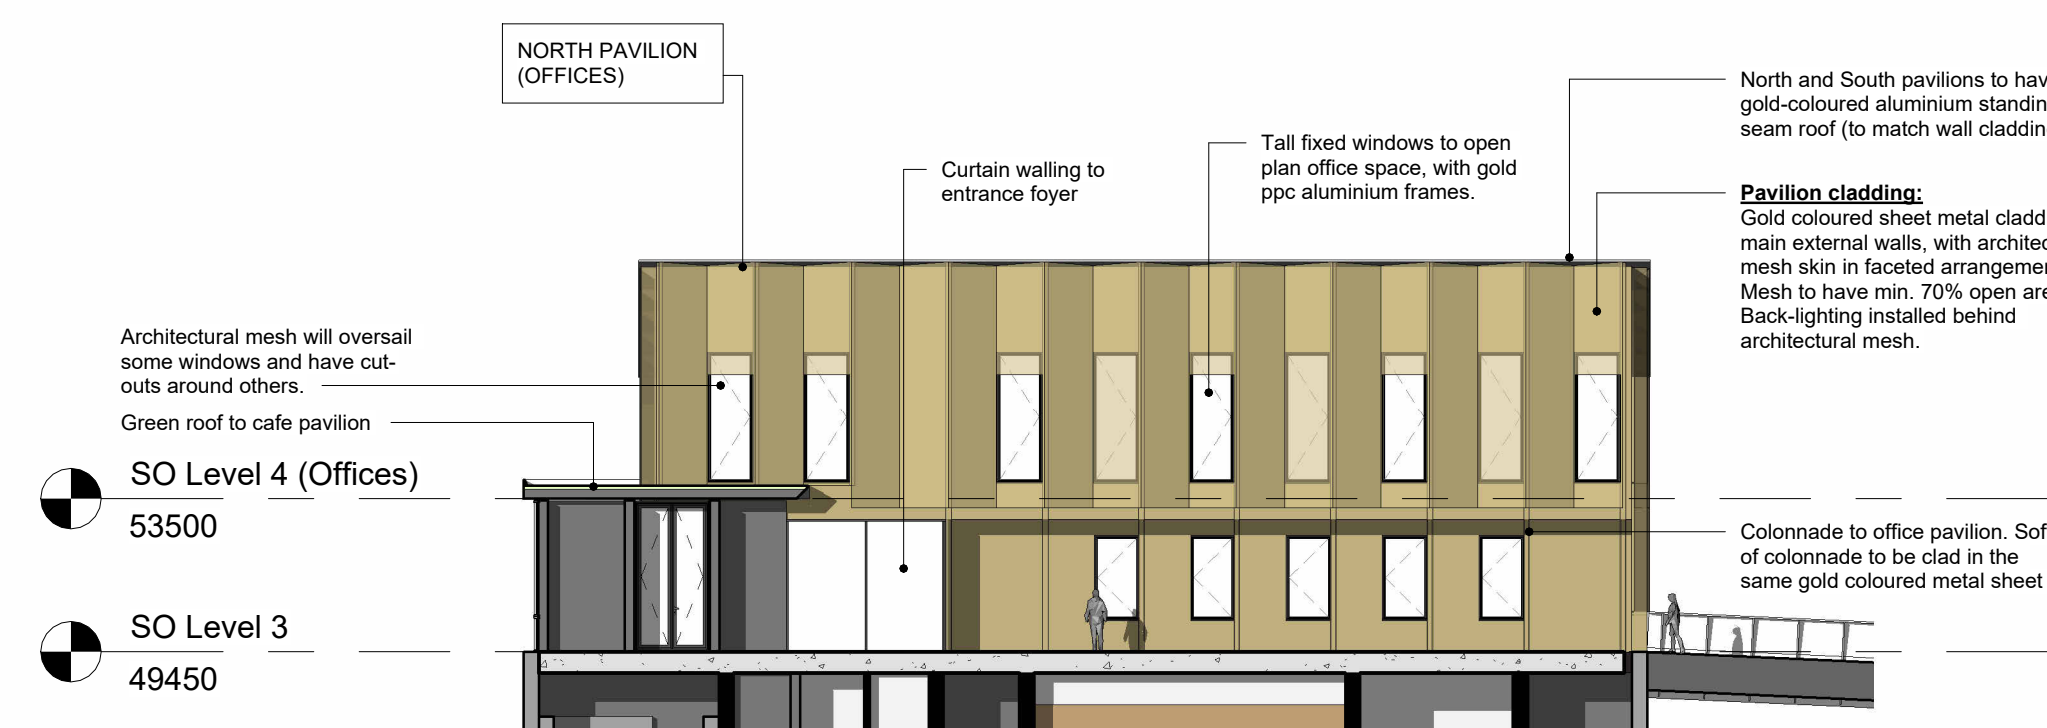

3 SO Elevation - Office block South elev
1 : 200

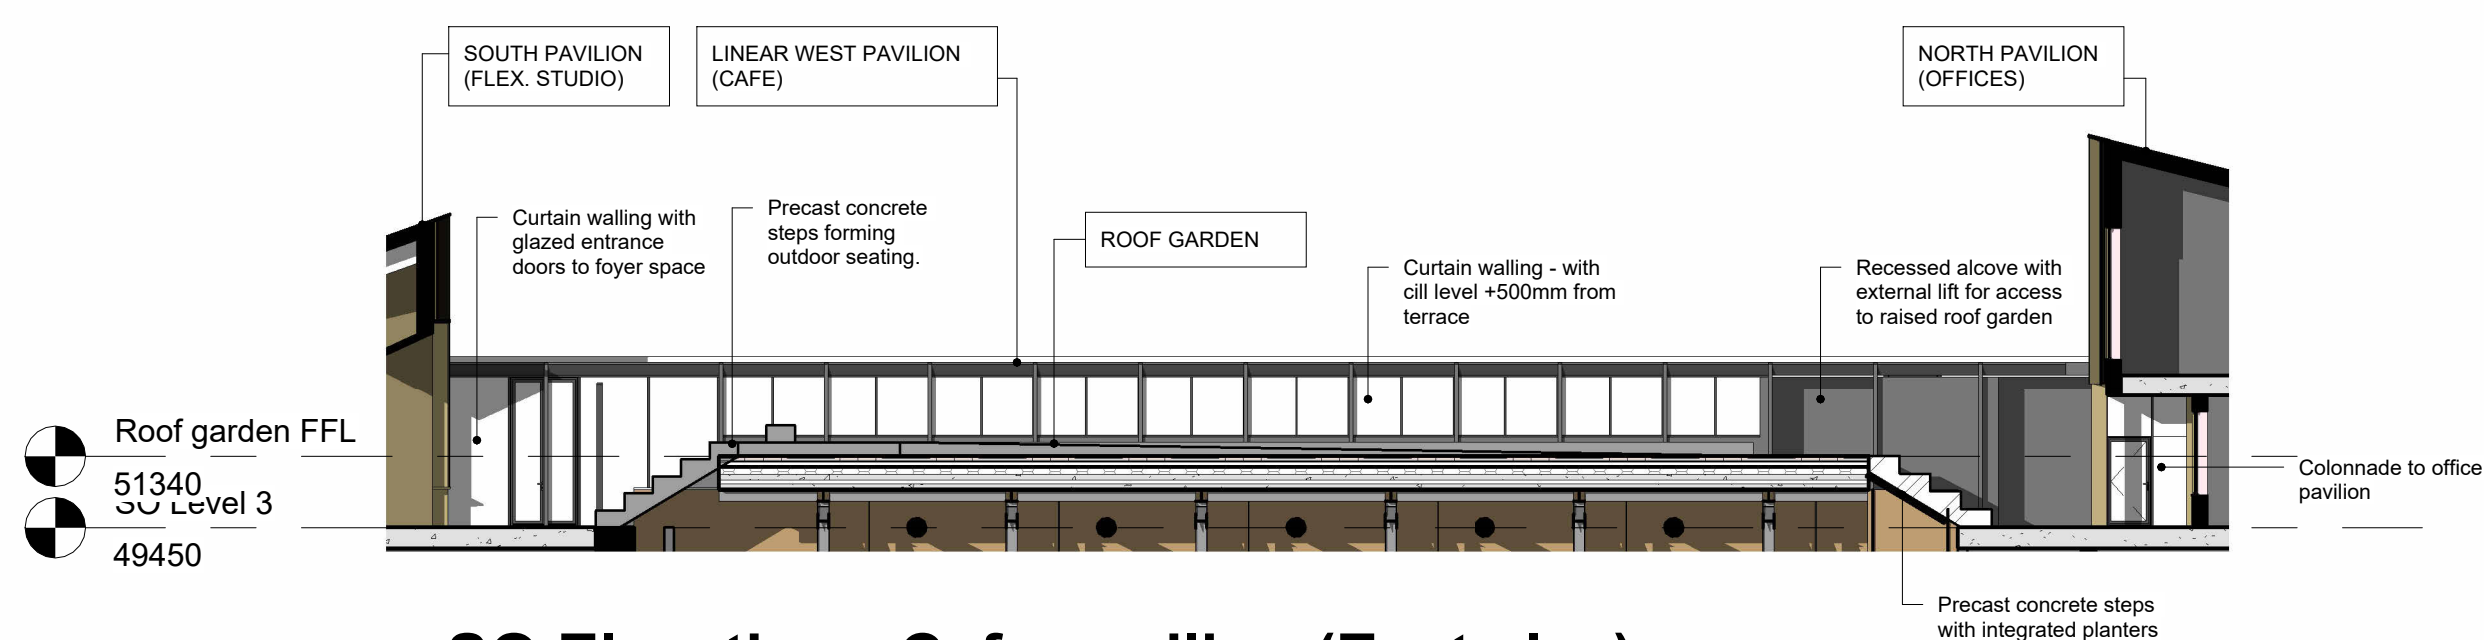

4 SO Elevation - Cafe pavilion (East elev)
1 : 200

