


Existing Building Section B-B

1 : 100

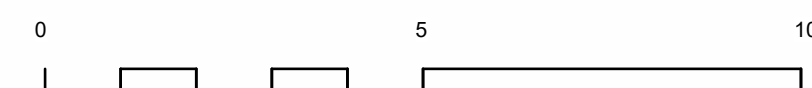

Revisions: **PLANNING**

Title: Existing Scottish Opera section

Project: New Rotterdam Wharf

Client: Scottish Opera

Drawing No: NRW-PPA-0-XX-DR-A-0201

Scale: 1 : 100 @ A0

Revision:

Date: 19/02/2024

PAGE \ PARK

Page Park Architects
20 James Morrison Street, Glasgow G1 5PE, UK
T 0141 553 5440 F 0141 553 5441
mail@pagepark.co.uk www.pagepark.co.uk