


Levels and Grading

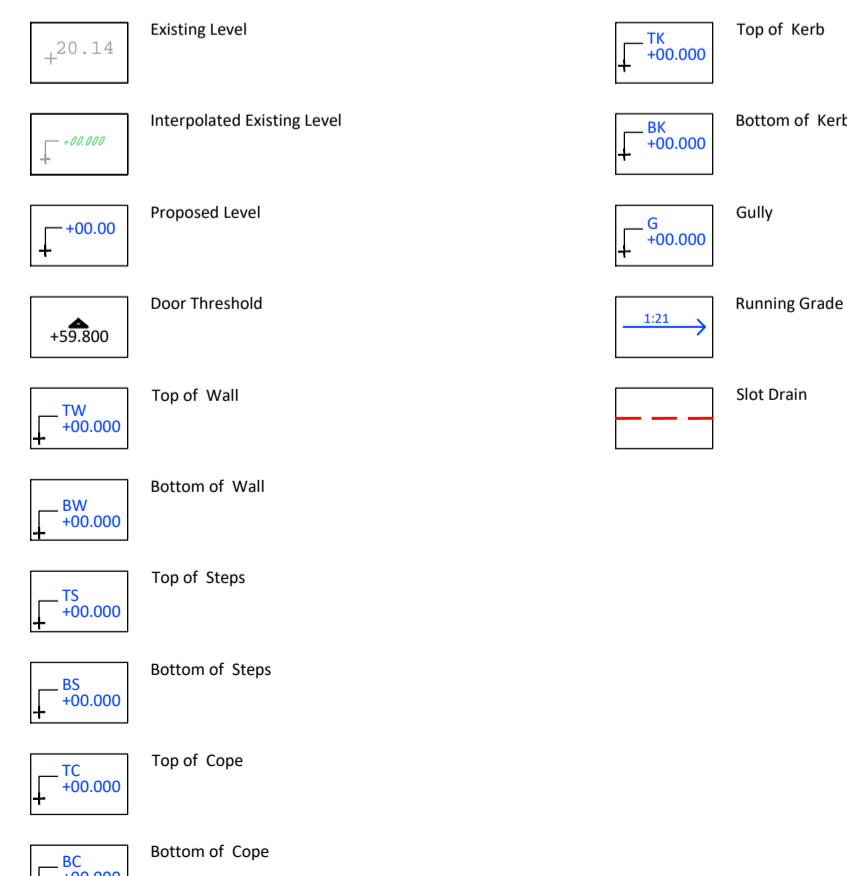

- NOTES:**
1. This drawing is to be read in conjunction with all other drawings and specifications.
 2. Do not scale off this drawing. Written dimensions to be taken only.
 3. Any discrepancies found between this drawing and other drawings, specifications or other associated documents must be referred to the Landscape Architect prior to work commencing.
 4. This drawing must not be copied in whole or in part without prior written consent of HarrisonStevens Limited.
 5. Survey information is based upon the Topographical Survey and OS data where referenced.

Issue/Revision	By	Date
3.00 Issue for Planning	mb	20.02.24


HarrisonStevens+

HarrisonStevens.co.uk

Client:
Scottish Opera

Project:
**Scottish Opera
New Rotterdam Wharf**

Drawing Title
**Levels & Grading
Sheet 1**

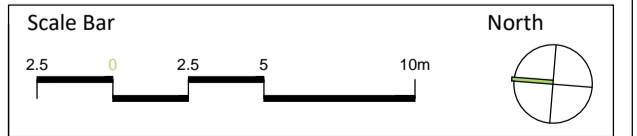

Date 20.02.24 Status **STAGE 3**

Drawn MB Checked MH Scale 1:250@A1

Dwg. No. **22050_LG_200** Rev. **3.00**