



Existing Section A

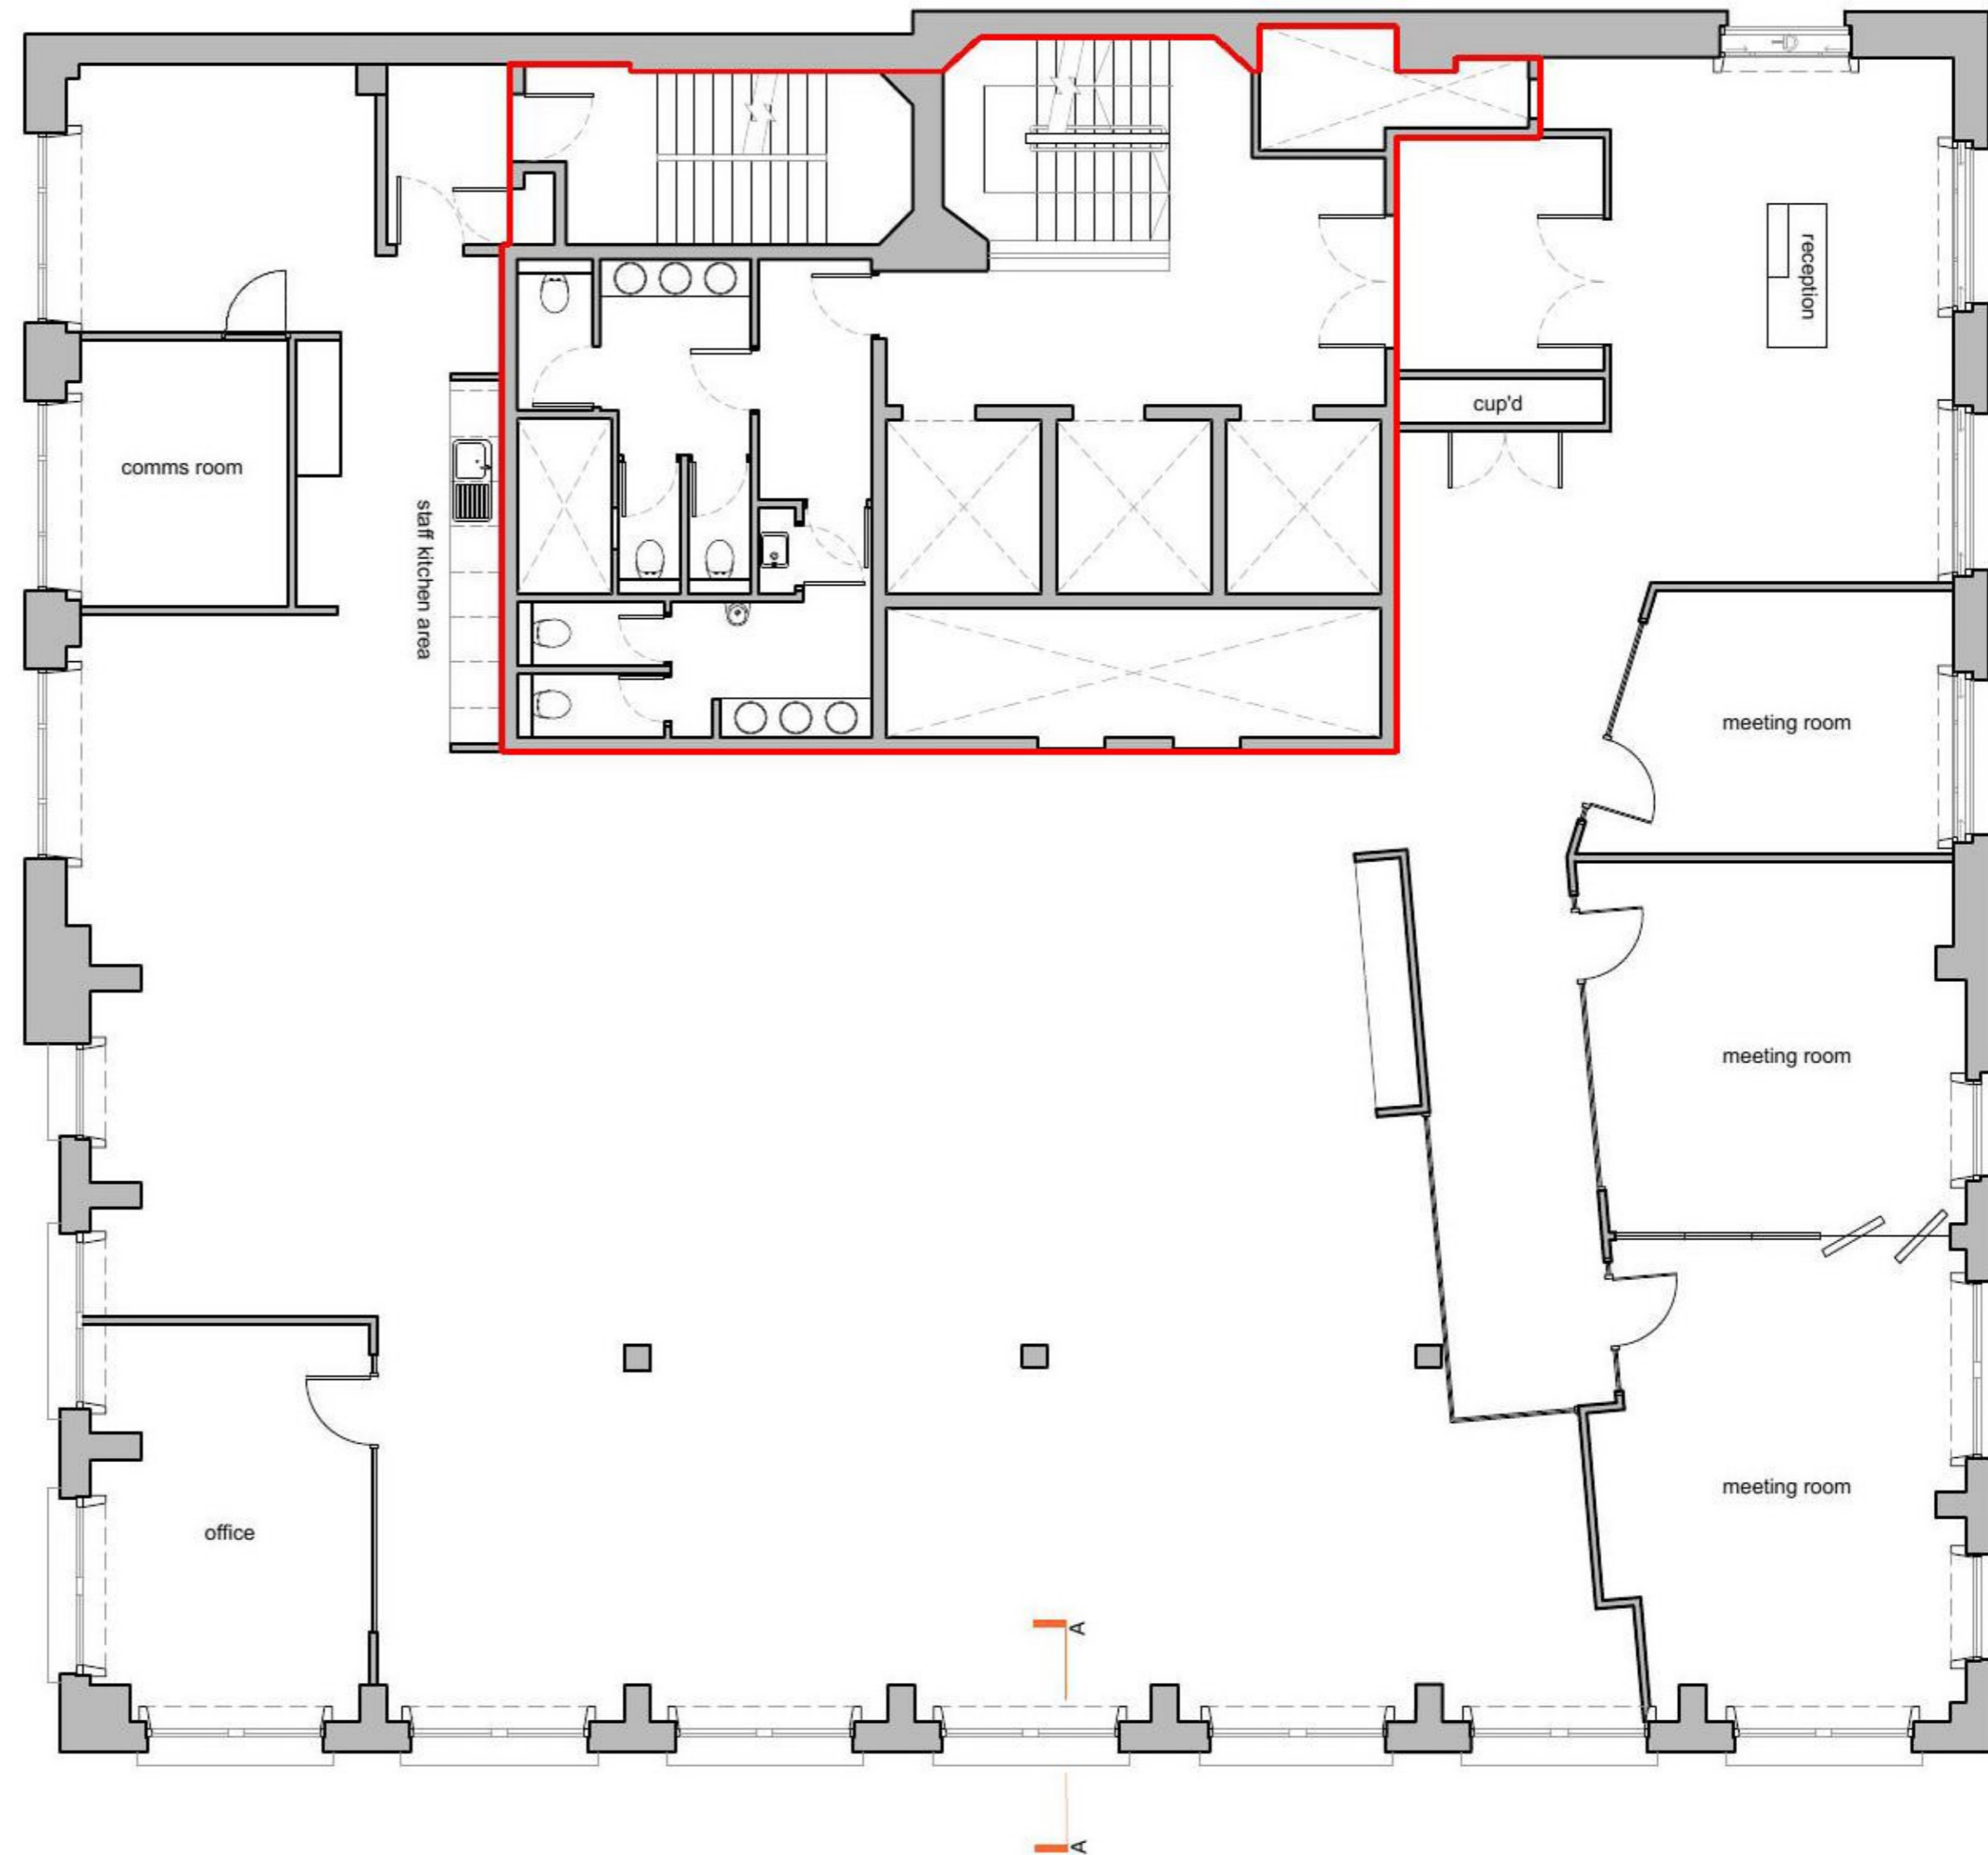

Existing Layout

Notes:
Do not scale from this drawing. If in doubt, ask.
This drawing is the property of gfivehree and must not be copied, reproduced or disclosed without written permission.

 Denotes current Protected Zone

previous revisions
revision:
- First Issue
A Warrant Issue

by: RM RM
date: 26.01.2024 28.02.2024

status Listed Building Consent

project Office Refurbishment, 7th Floor, Sutherland House
client Knight Frank
drawing Existing Layout

scale @ A3 1:125
dwg number AL(00)009
revision
date 28.02.2024

gfivehree

245 St.Vincent Street
Glasgow G2 5QY