



SECTION A

Scale 1:200

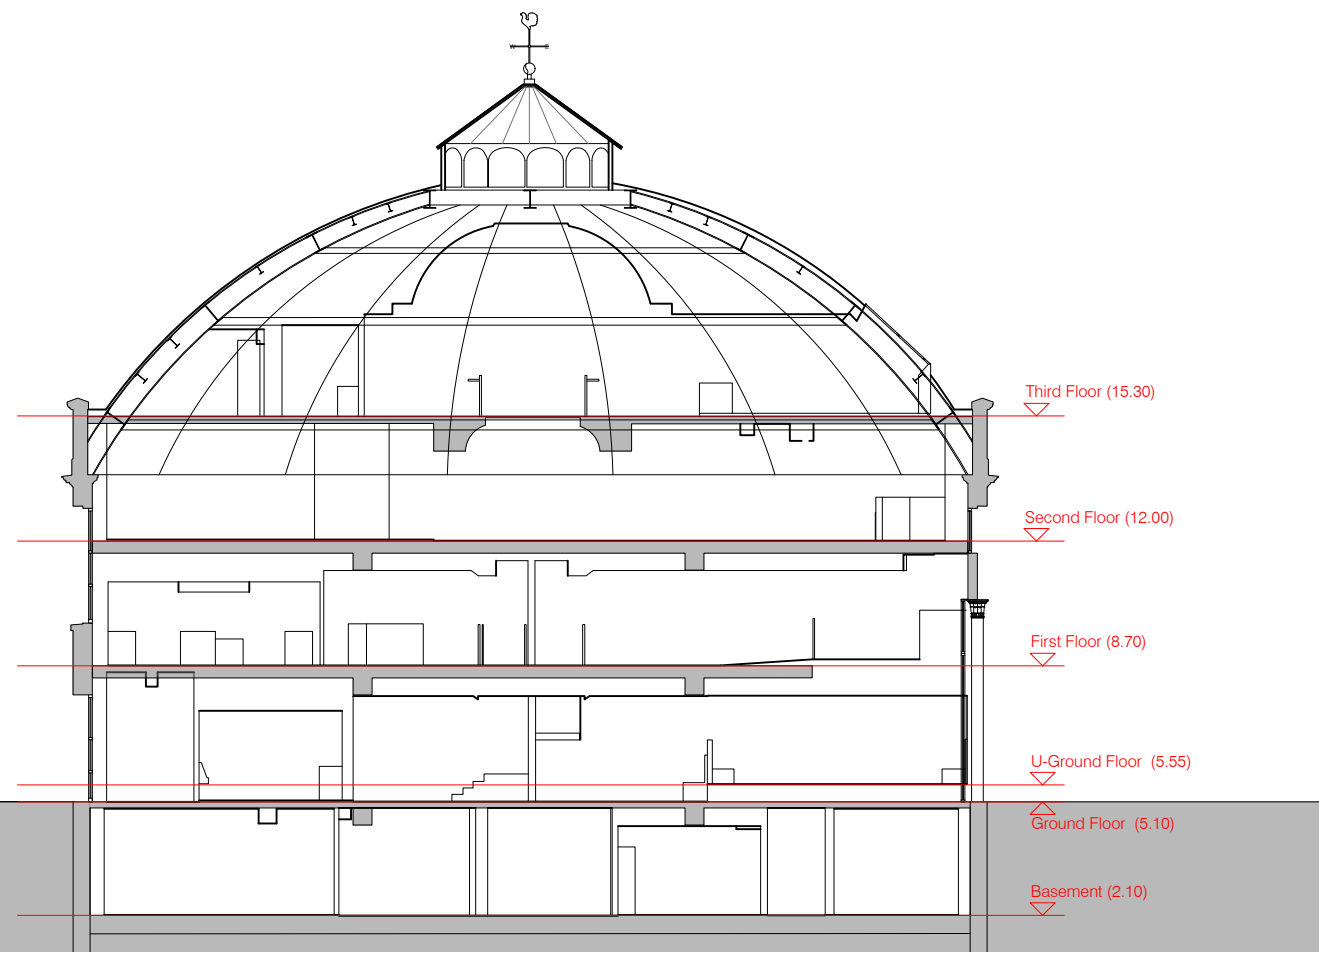


SECTION B

Scale 1:200

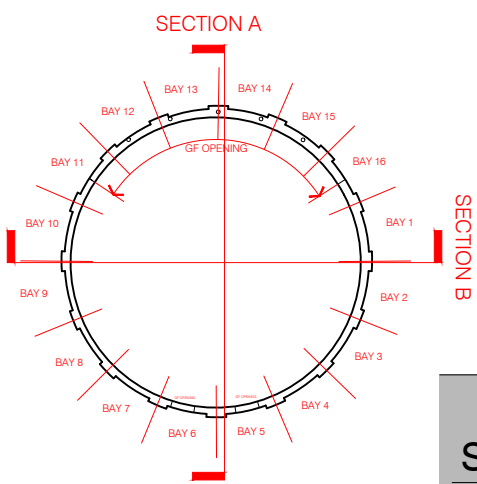

KEY

NTS

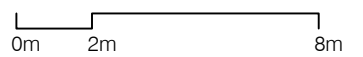

Project Title:
 Rotunda
 Tunnel Street
 Glasgow

Drawing Title:
 Existing Section AA / BB

Issue Stage:
 PLANNING

Data Control:

Date:
 FEB 24

Scale @ A3: Drawn: Checked By:
 1:500 NVR

Project: Dwg Number: Revision:
 1586 EX(00)015 -