




Front Elevation

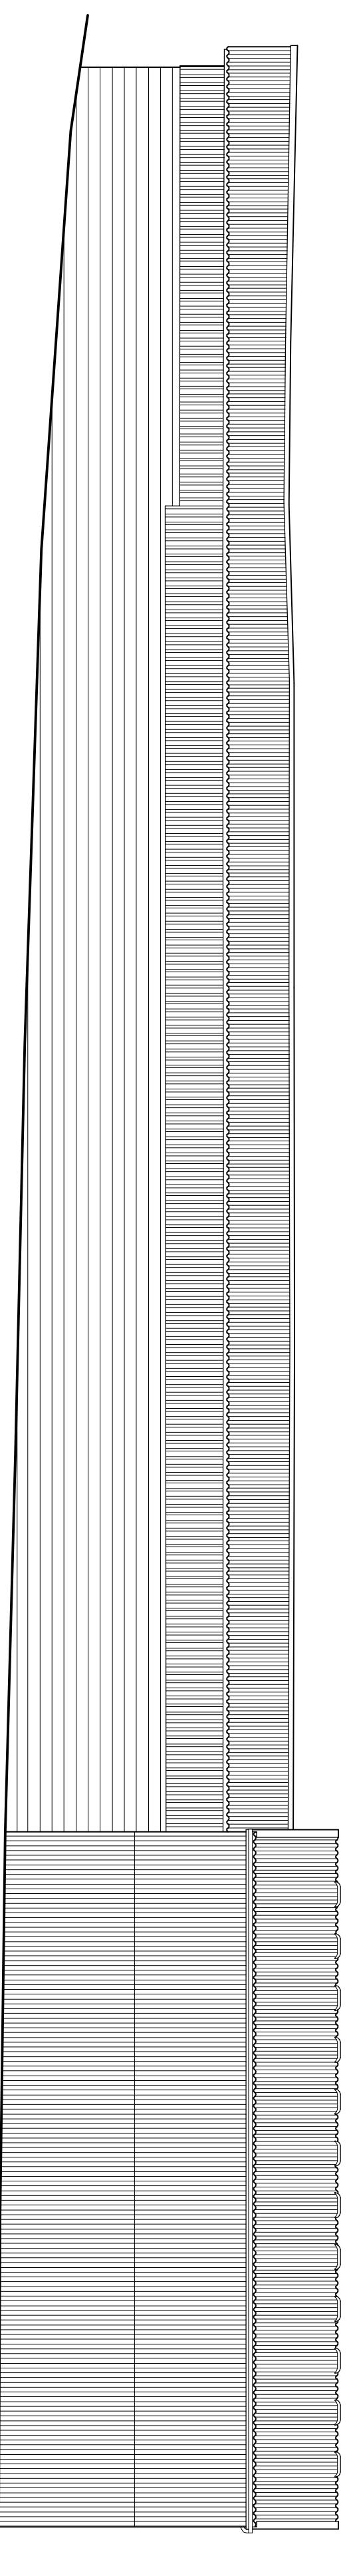

Rear Elevation

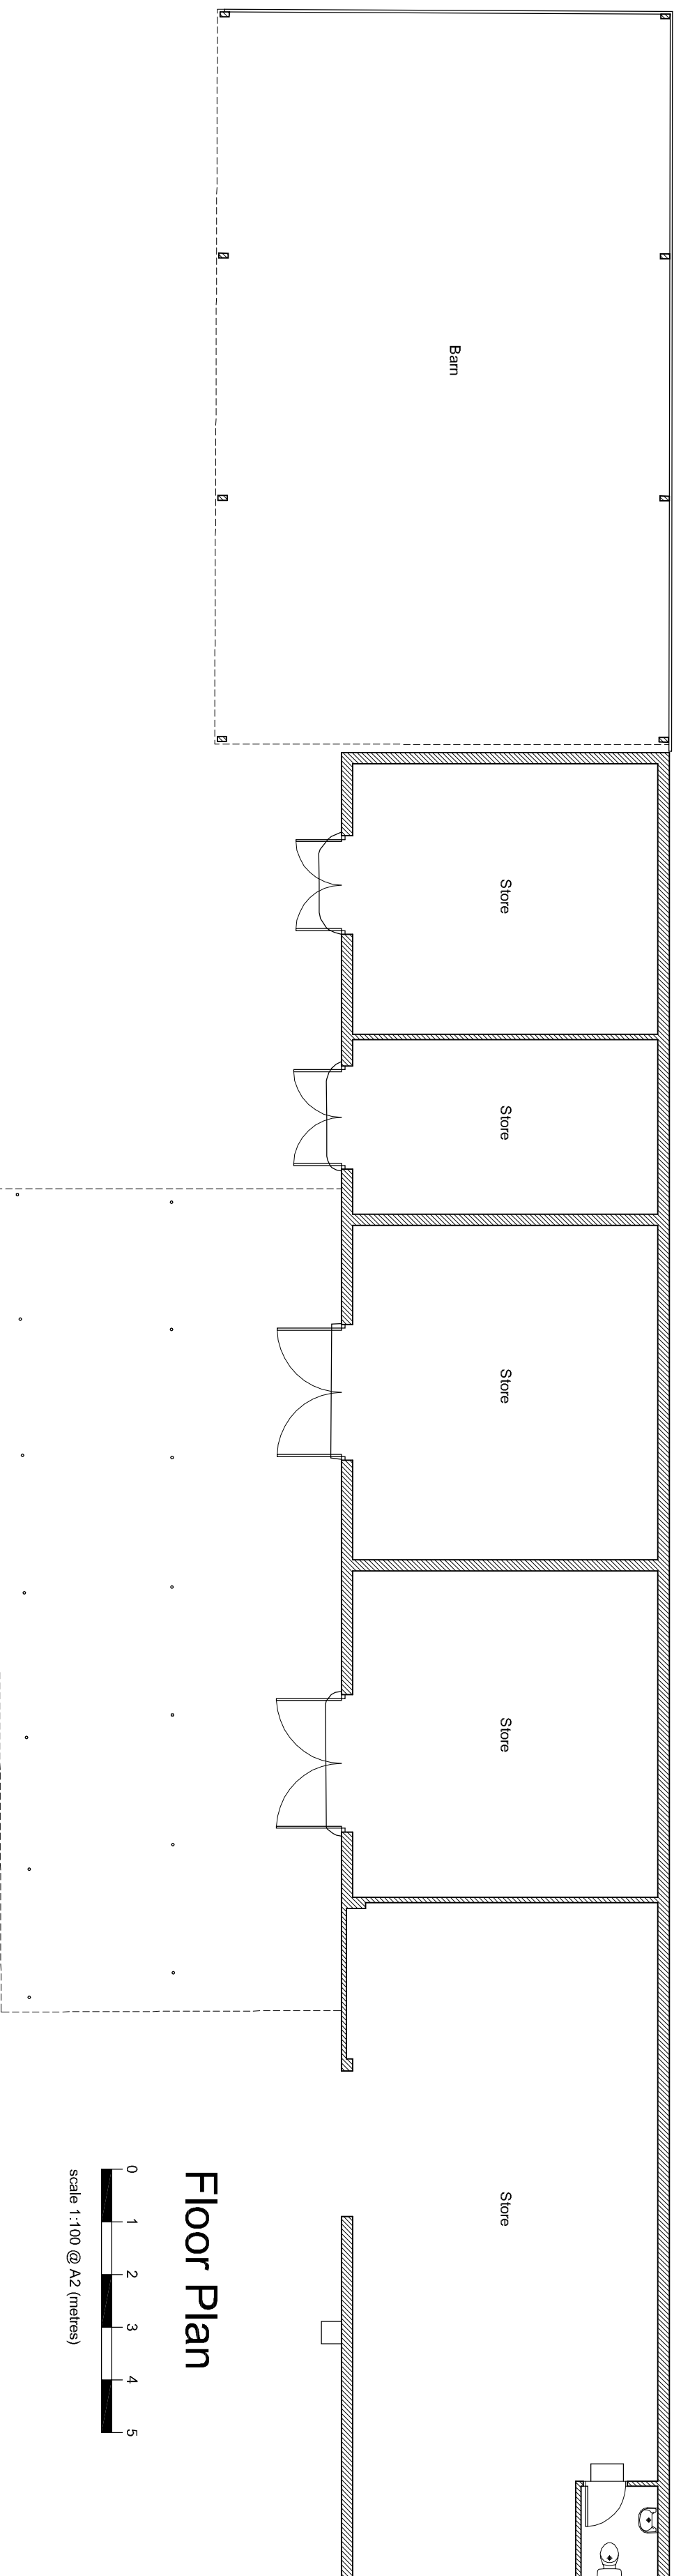

Floor Plan

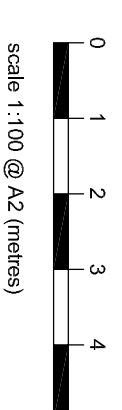

address
Land adj. Harewarren Farm
Chalky Lane, Dogmersfield
Hook, Hampshire, RG27 8TG

drawing
Existing Barn & Stores
Sheet 1

Waterstone
 Design Limited
 Kalkoura
 6 Spruce Way
 Fleet
 Hampshire
 GU51 3JB
 Telephone
 01252 616420

All dimensions, roof pitch and levels are to be checked on site prior to commencement of construction works and any discrepancies reported to the Construction/Project Manager immediately.
 This drawing may not be reproduced in any part or form without written consent from Waterstone Design Limited. It must not be copied, used or disclosed to third parties without permission. All copyright reserved.
 All dimensions are in millimetres unless otherwise stated and taken from structural face unless stated as 'finished'.

scale	As indicated	sheet	A2
date	February 2024	revision	-
drawing ref	WSD / 540 - 108		

rev	date	description