
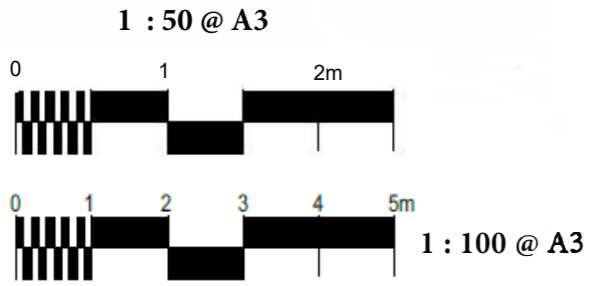


GROUND FLOOR PLAN 1 :: 50

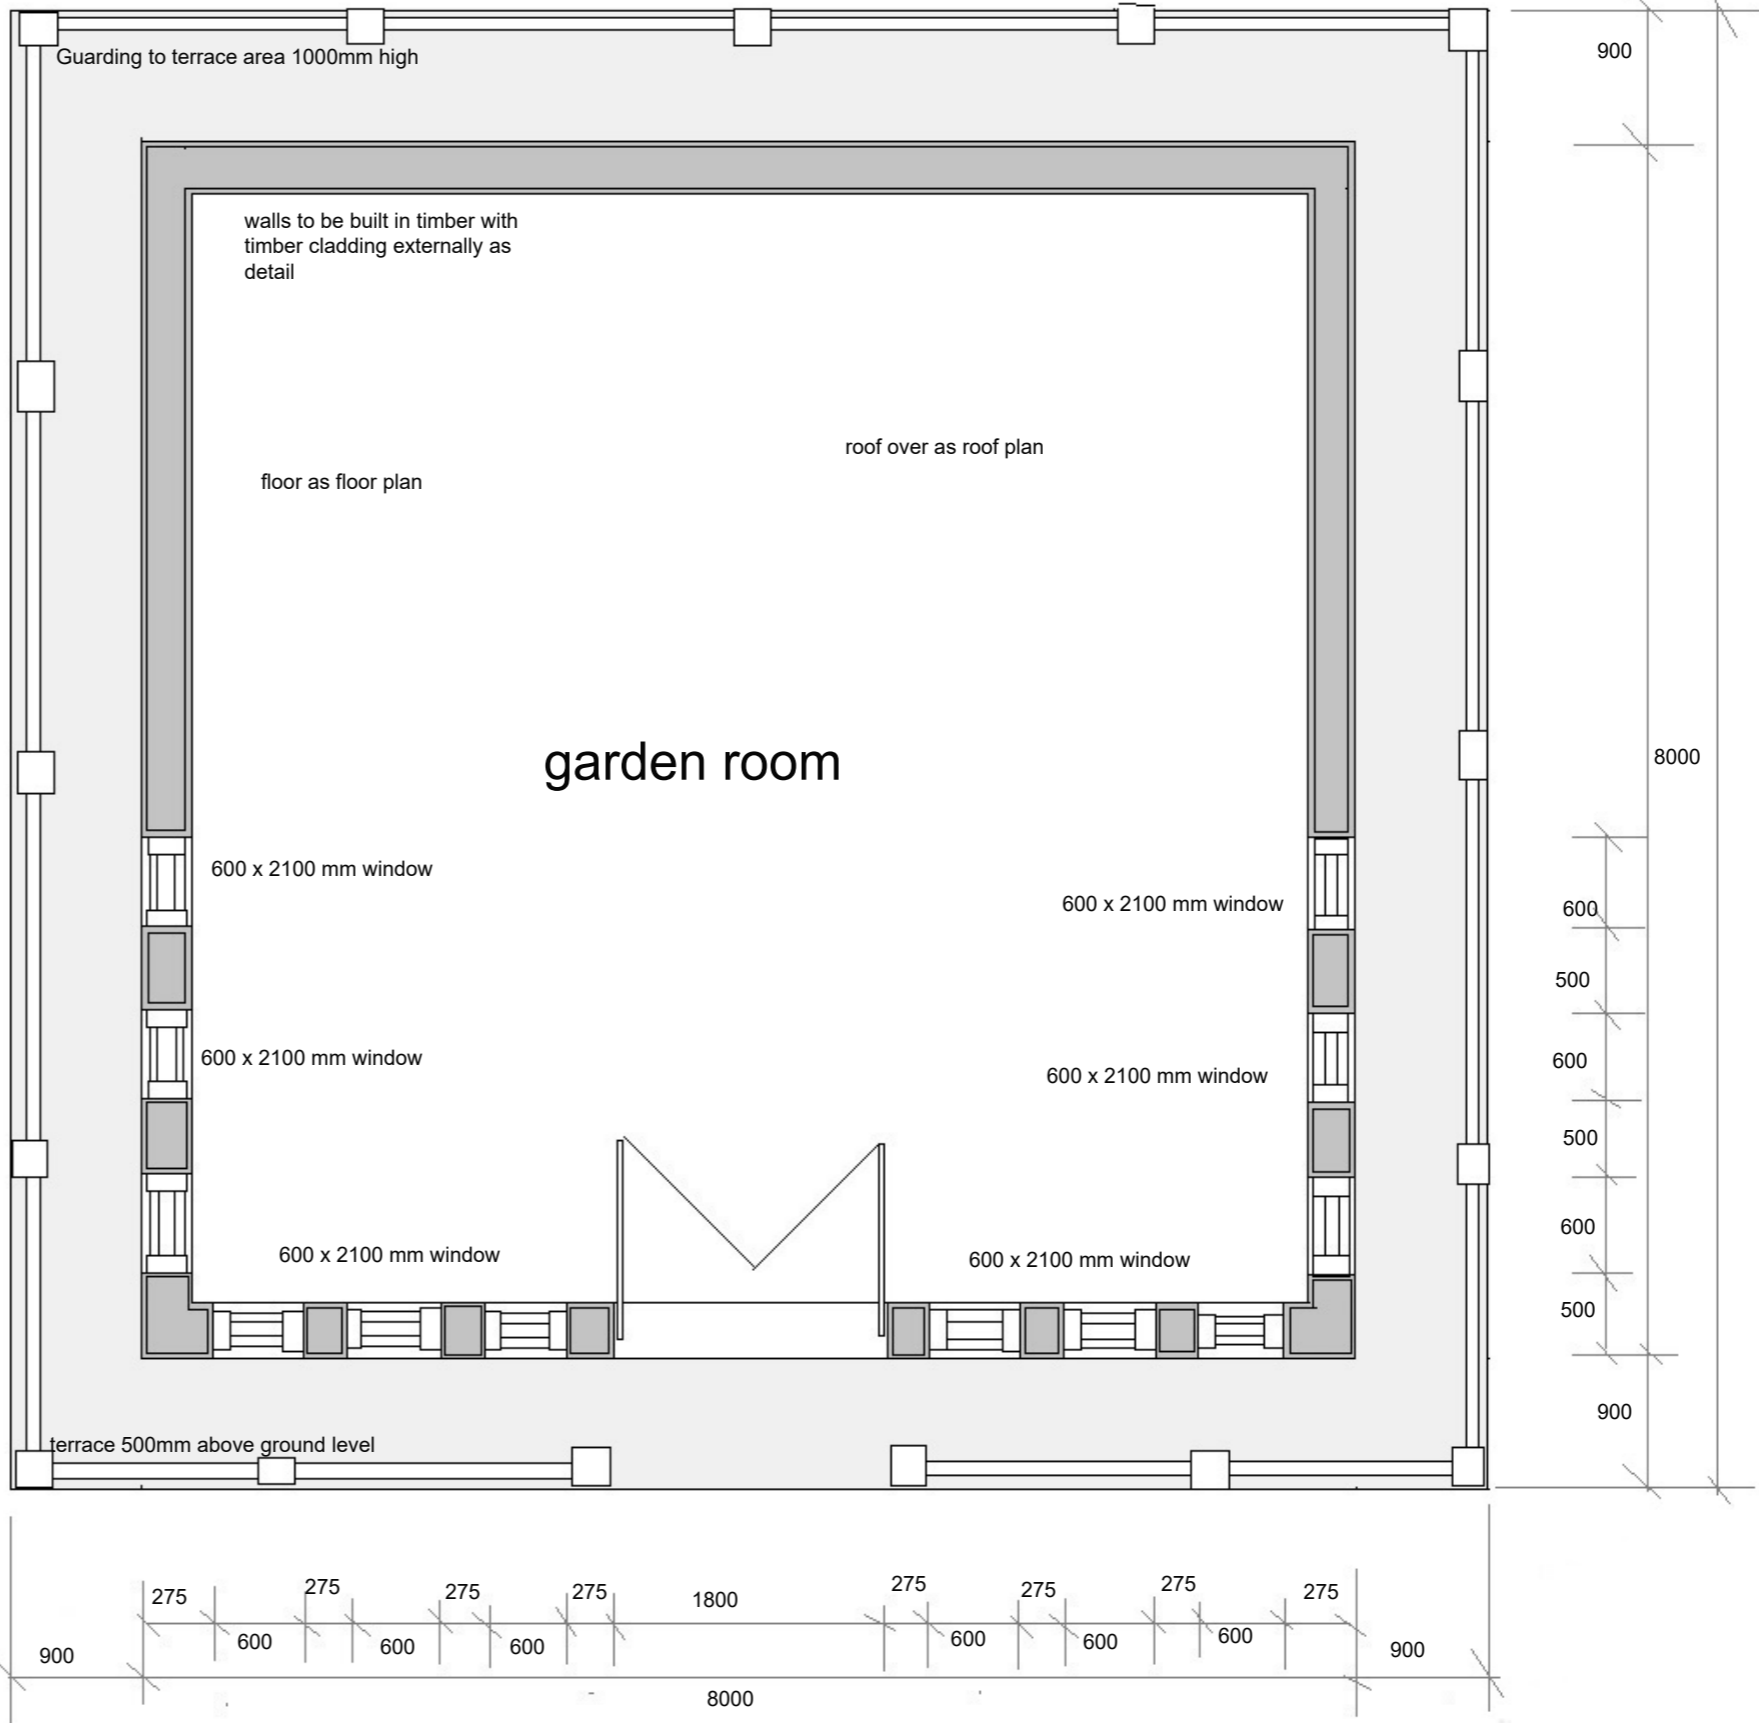

Scale	1:100 1:50
Paper Size	A3
Proposal	PROPOSED DETACHED GARDEN ROOM
Address	122c Reading Road South Fleet Hants GU52 7TP
Client No.	11280
No.	04
Revision	P
Client Name	Mr R Gould
SBS	Surrey Building Services Architectural & Building Consultants James Templeman : 07793433353 Email : surreybuildingservices@gmail.com