



EXISTING GROUND FLOOR


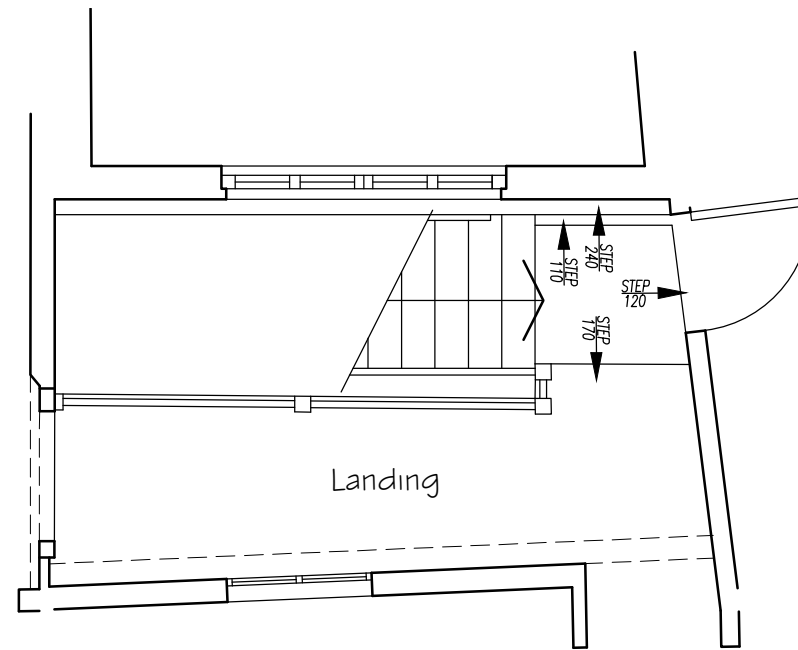


EXISTING FIRST FLOOR

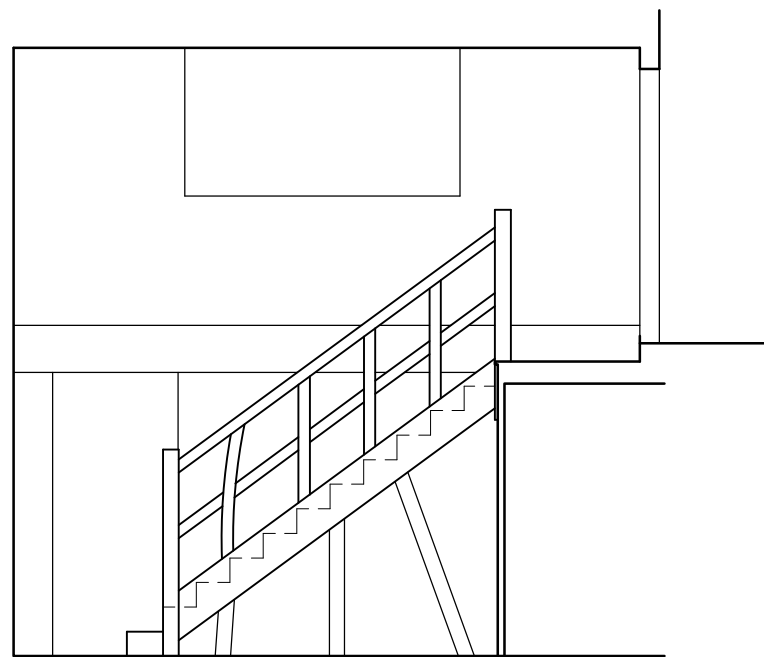

EXISTING VIEW FROM HALL

SCALE 1:50 @A3

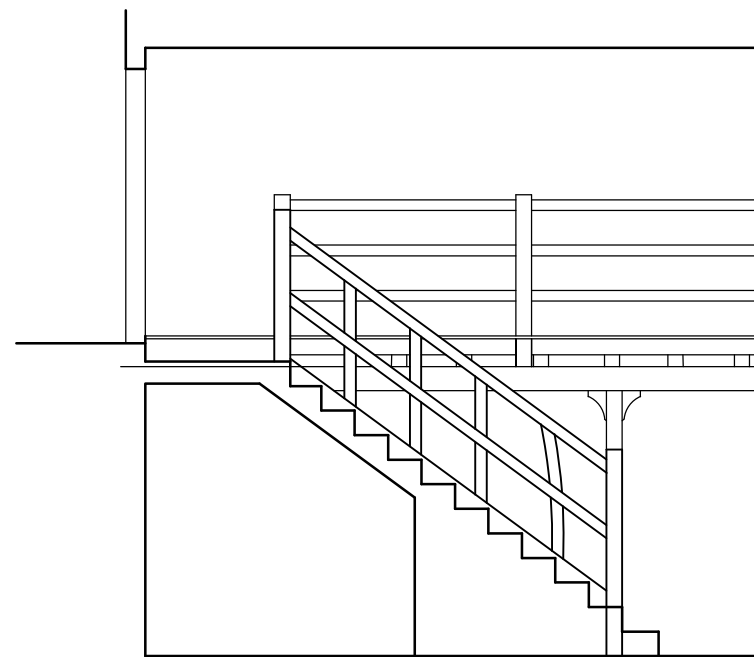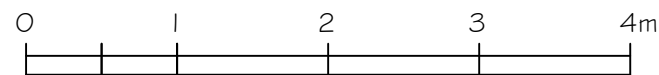

EXISTING SECTION

LIME TREES
PANKRIDGE STREET
CRONDALL

DATE: March 2023

DRAWING NO. P.3

REV. A

REV. A 12 March 2024 ground floor door opening increased