

30 DAY EXTENSIONS LTD

142 Merton Road, Wimbledon,
SW19 1EH

All dimension shall be check and confirmed with site rep. and any discrepancies between the drawings and site shall be reported. This drawing to be read in conjunction with engineers specification and details. This drawing is for planning purposes only. Not to be used for construction or as further specifications. For any structural steelworks details please refer to structural engineer's drawings& calculations. The copyright of the drawing and designs remains with 30 Day Extension Ltd.

Our Ref 23-25

Client Vasuki Sivagnanavel

Address 29 Sycamore Grove,
KT3 3DH

Drawn By IB Checked By OH

Date 24-03-25

Issue Planning

Scale @A3 1:100

0 1 2 4 m

Revision Reference

REV_A

REV_A


108-109

Scale @A3 1:100


PROPOSED
EAST & WEST SECTIONAL
ELEVATION

Proposed sloped roof to match character of existing building and height does not cause any overshadowing or overlooking aspects.

Proposed crittall windows to add sense of character to the building and improve outlook into the property. Keeping within the existing garden boundaries.

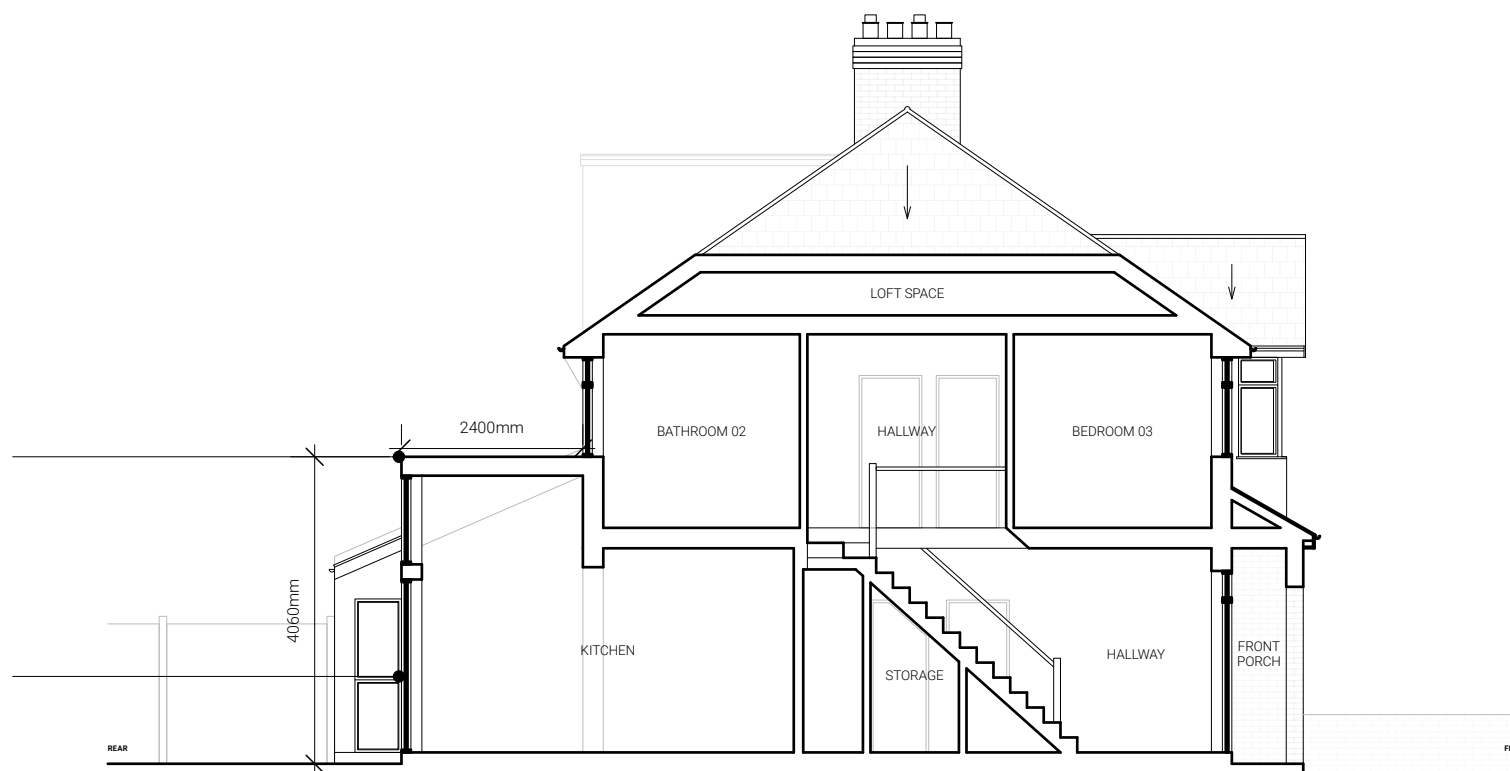

WEST SECTIONAL ELEVATION

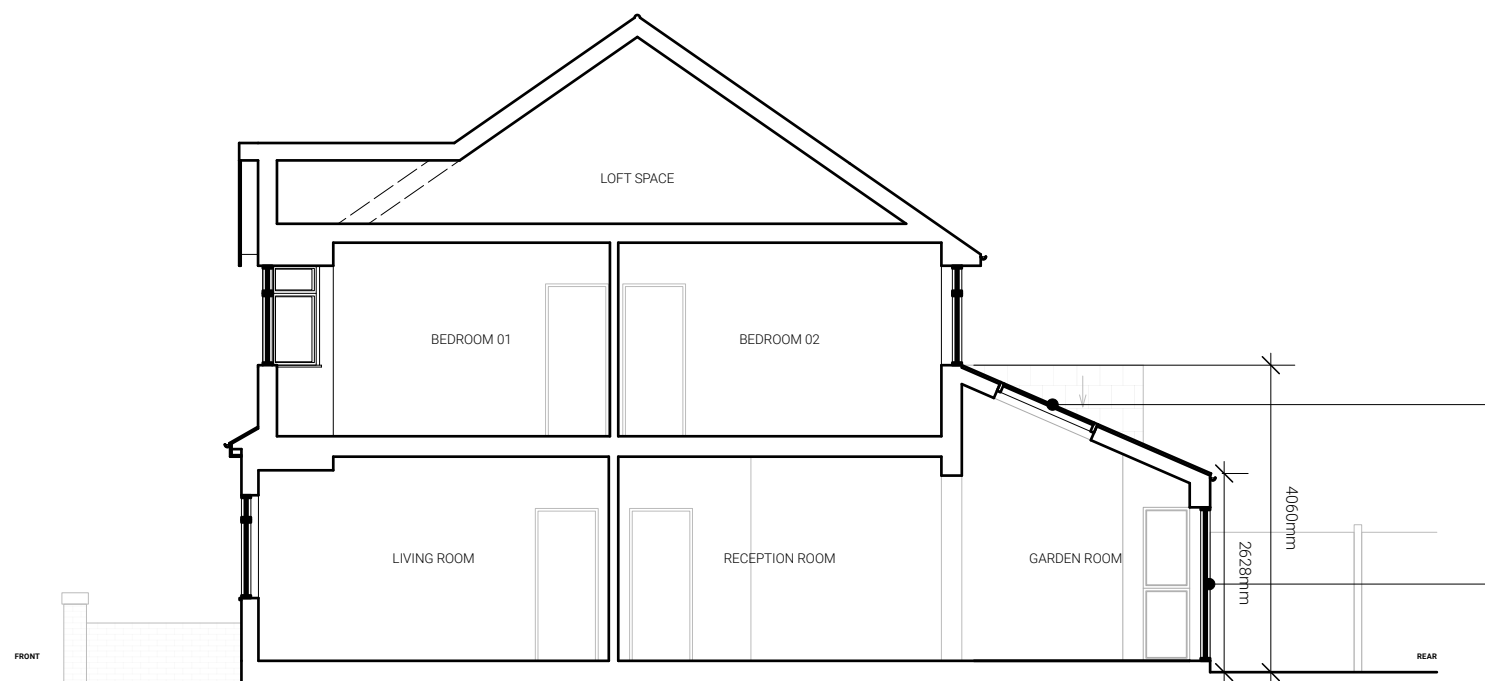

EAST SECTIONAL ELEVATION

Existing extension footprint to be kept as existing which matches the neighbouring property. Roof to be a continuity of the neighbouring property.

Proposed crittall doors to add sense of character to the building and improve outlook into the property. Keeping within the existing garden boundaries.